



Blue Door




Copyright©2007 The Regional Municipality of York
 Copyright©York Region; 2007 Orthophotography J.D. Barnes Limited

- | | |
|--------------------------------|----------------------------|
| Roads | Lake Ontario |
| Highways | Area Municipalities |
| Regional Roads | York Municipalities |
| Major Roads | York Neighbours |
| Minor Roads | York Orthos 2007 |
| Proposed Unopened Roads | |
| Lakes | |

This map is made available in accordance with the Terms of Use described at <http://www.region.york.on.ca/disclaimer>
 Information presented is NOT A PLAN OF SURVEY.

Printed on: 2-Dec-2008 10:28:41 AM

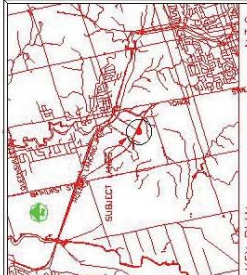

KEY PLAN
N.T.S.

PROJECT AREA HIGHLIGHTED IN RED

- LEGEND :**
- PROPOSED CONCRETE DRIVE
 - PROPOSED ASPHALT DRIVE
 - EXISTING DRIVE
 - PROPOSED SIDEWALK
 - PROPOSED BIKEWAY
 - PROPOSED BIKEWAY WITH GREEN PAINT
 - PROPOSED BIKEWAY WITH BLUE PAINT
 - PROPOSED BIKEWAY WITH RED PAINT
 - PROPOSED BIKEWAY WITH YELLOW PAINT
 - PROPOSED BIKEWAY WITH GREEN PAINT AND BLUE PAINT
 - PROPOSED BIKEWAY WITH GREEN PAINT AND RED PAINT
 - PROPOSED BIKEWAY WITH GREEN PAINT AND YELLOW PAINT
 - PROPOSED BIKEWAY WITH GREEN PAINT AND BLUE PAINT AND RED PAINT
 - PROPOSED BIKEWAY WITH GREEN PAINT AND BLUE PAINT AND YELLOW PAINT
 - PROPOSED BIKEWAY WITH GREEN PAINT AND BLUE PAINT AND RED PAINT AND YELLOW PAINT

PRELIMINARY


No.	Description	Date	By	Check
1	PRELIMINARY	JULY 2005	[Signature]	[Signature]



MITCHELL, HART & ASSOCIATES INC.
CONSULTING ENGINEERS
300 WEST BLOOR STREET EAST
SUITE 401, TORONTO, ONT. M5W 1G5
TEL: (416) 593-1111 FAX: (416) 593-1112

TOWN OF EAST GWILLIMBURY
LEADER PLACE EMERGENCY
FAMILY SHELTER
SITE AND GRADING PLAN

Project No.	02017
Client	CG
Contract No.	101
Issue Date	JULY, 2005
Scale	1:100
Sheet No.	1 OF 1

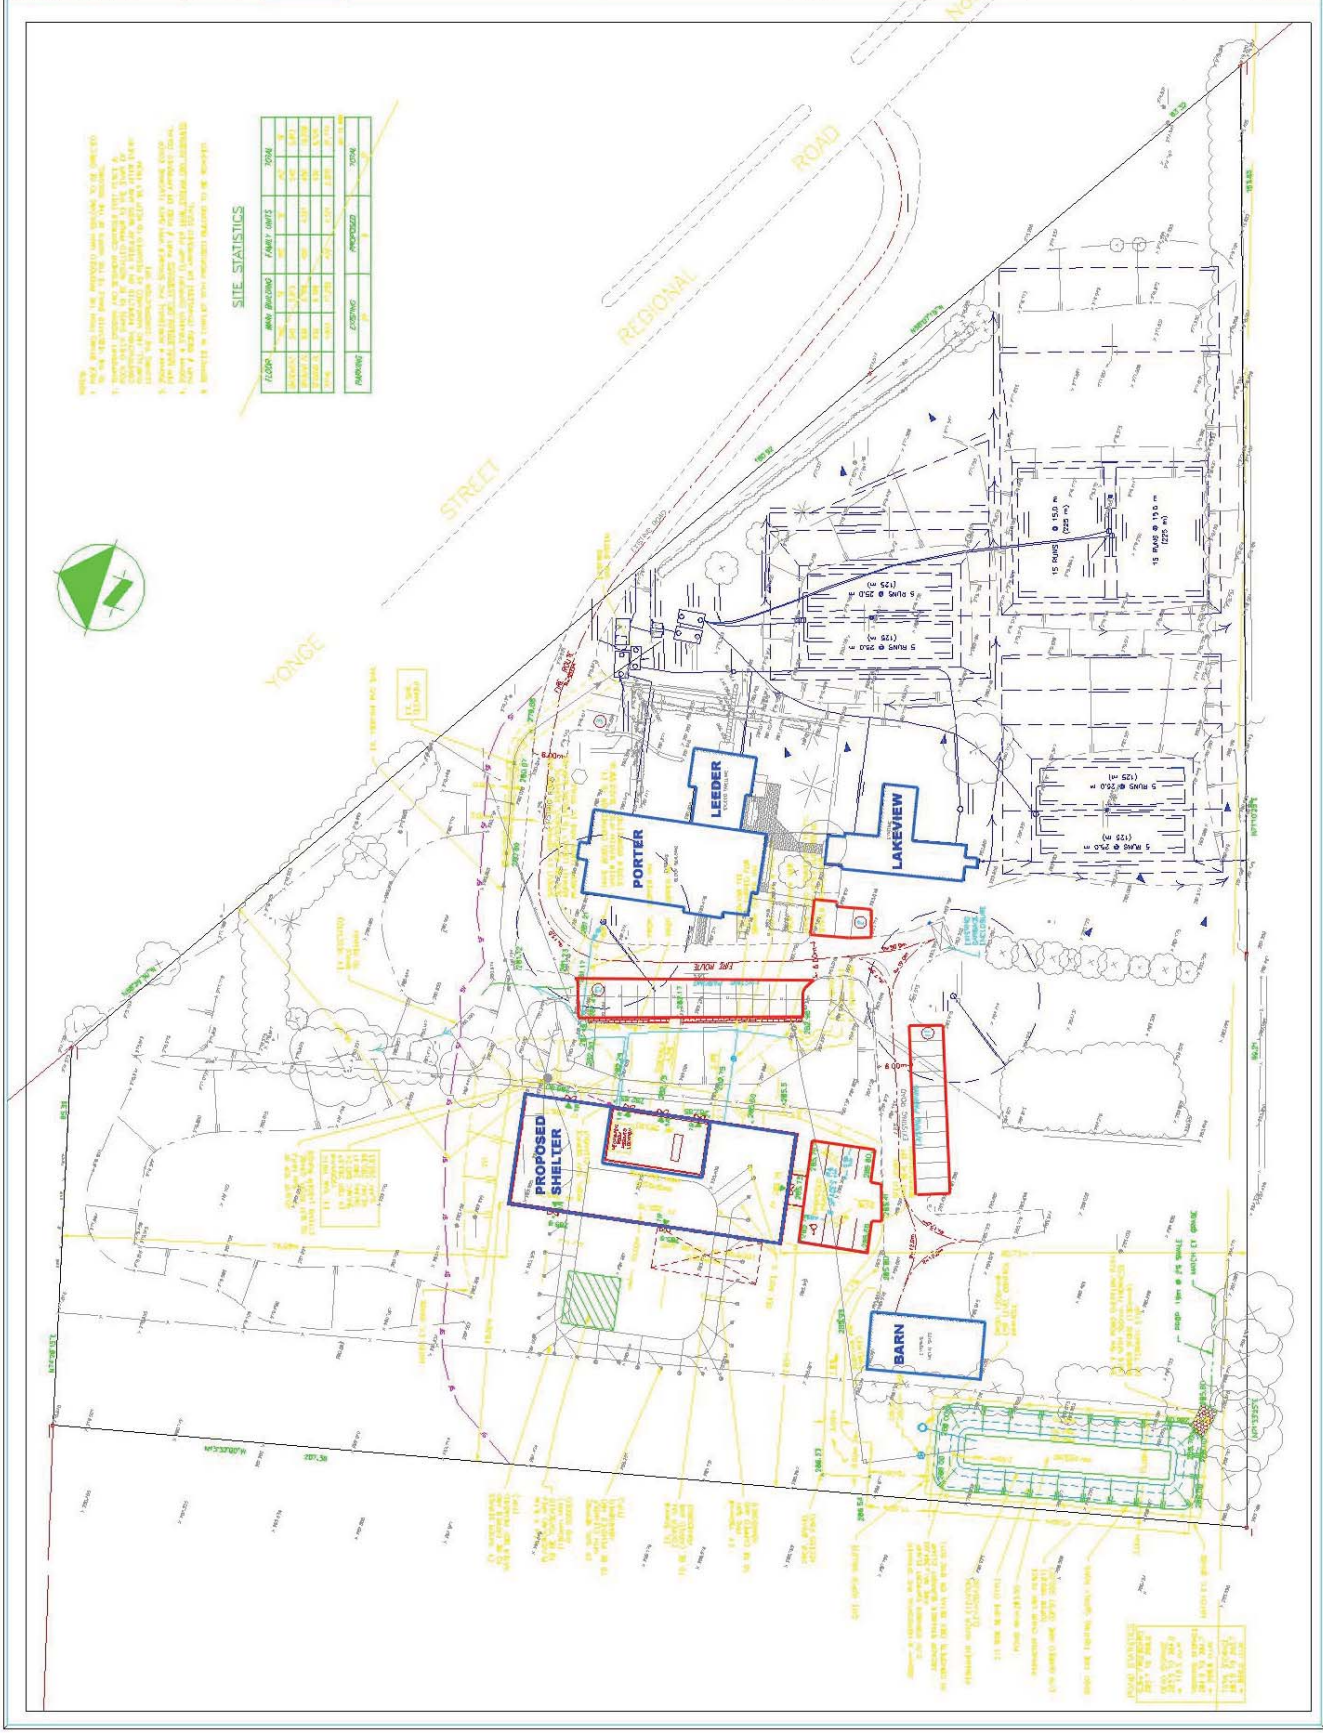

NOTE: 1. ALL DIMENSIONS ARE IN METERS UNLESS OTHERWISE SPECIFIED.
2. ALL DIMENSIONS ARE TO FACE UNLESS OTHERWISE SPECIFIED.
3. ALL DIMENSIONS ARE TO CENTERLINE UNLESS OTHERWISE SPECIFIED.
4. ALL DIMENSIONS ARE TO CENTERLINE UNLESS OTHERWISE SPECIFIED.
5. ALL DIMENSIONS ARE TO CENTERLINE UNLESS OTHERWISE SPECIFIED.

SITE STATISTICS

GROUP	AREA (sq.m)	PERCENT	TOTAL
ROAD	10,000	10.00	10,000
DRIVE	5,000	5.00	5,000
PARKING	15,000	15.00	15,000
LANDSCAPING	10,000	10.00	10,000
UTILITIES	5,000	5.00	5,000
PROPOSED SHELTER	10,000	10.00	10,000
PROPOSED PORTER	10,000	10.00	10,000
PROPOSED LEADER	10,000	10.00	10,000
PROPOSED LAKEVIEW	10,000	10.00	10,000
PROPOSED BARN	10,000	10.00	10,000
TOTAL	100,000	100.00	100,000