
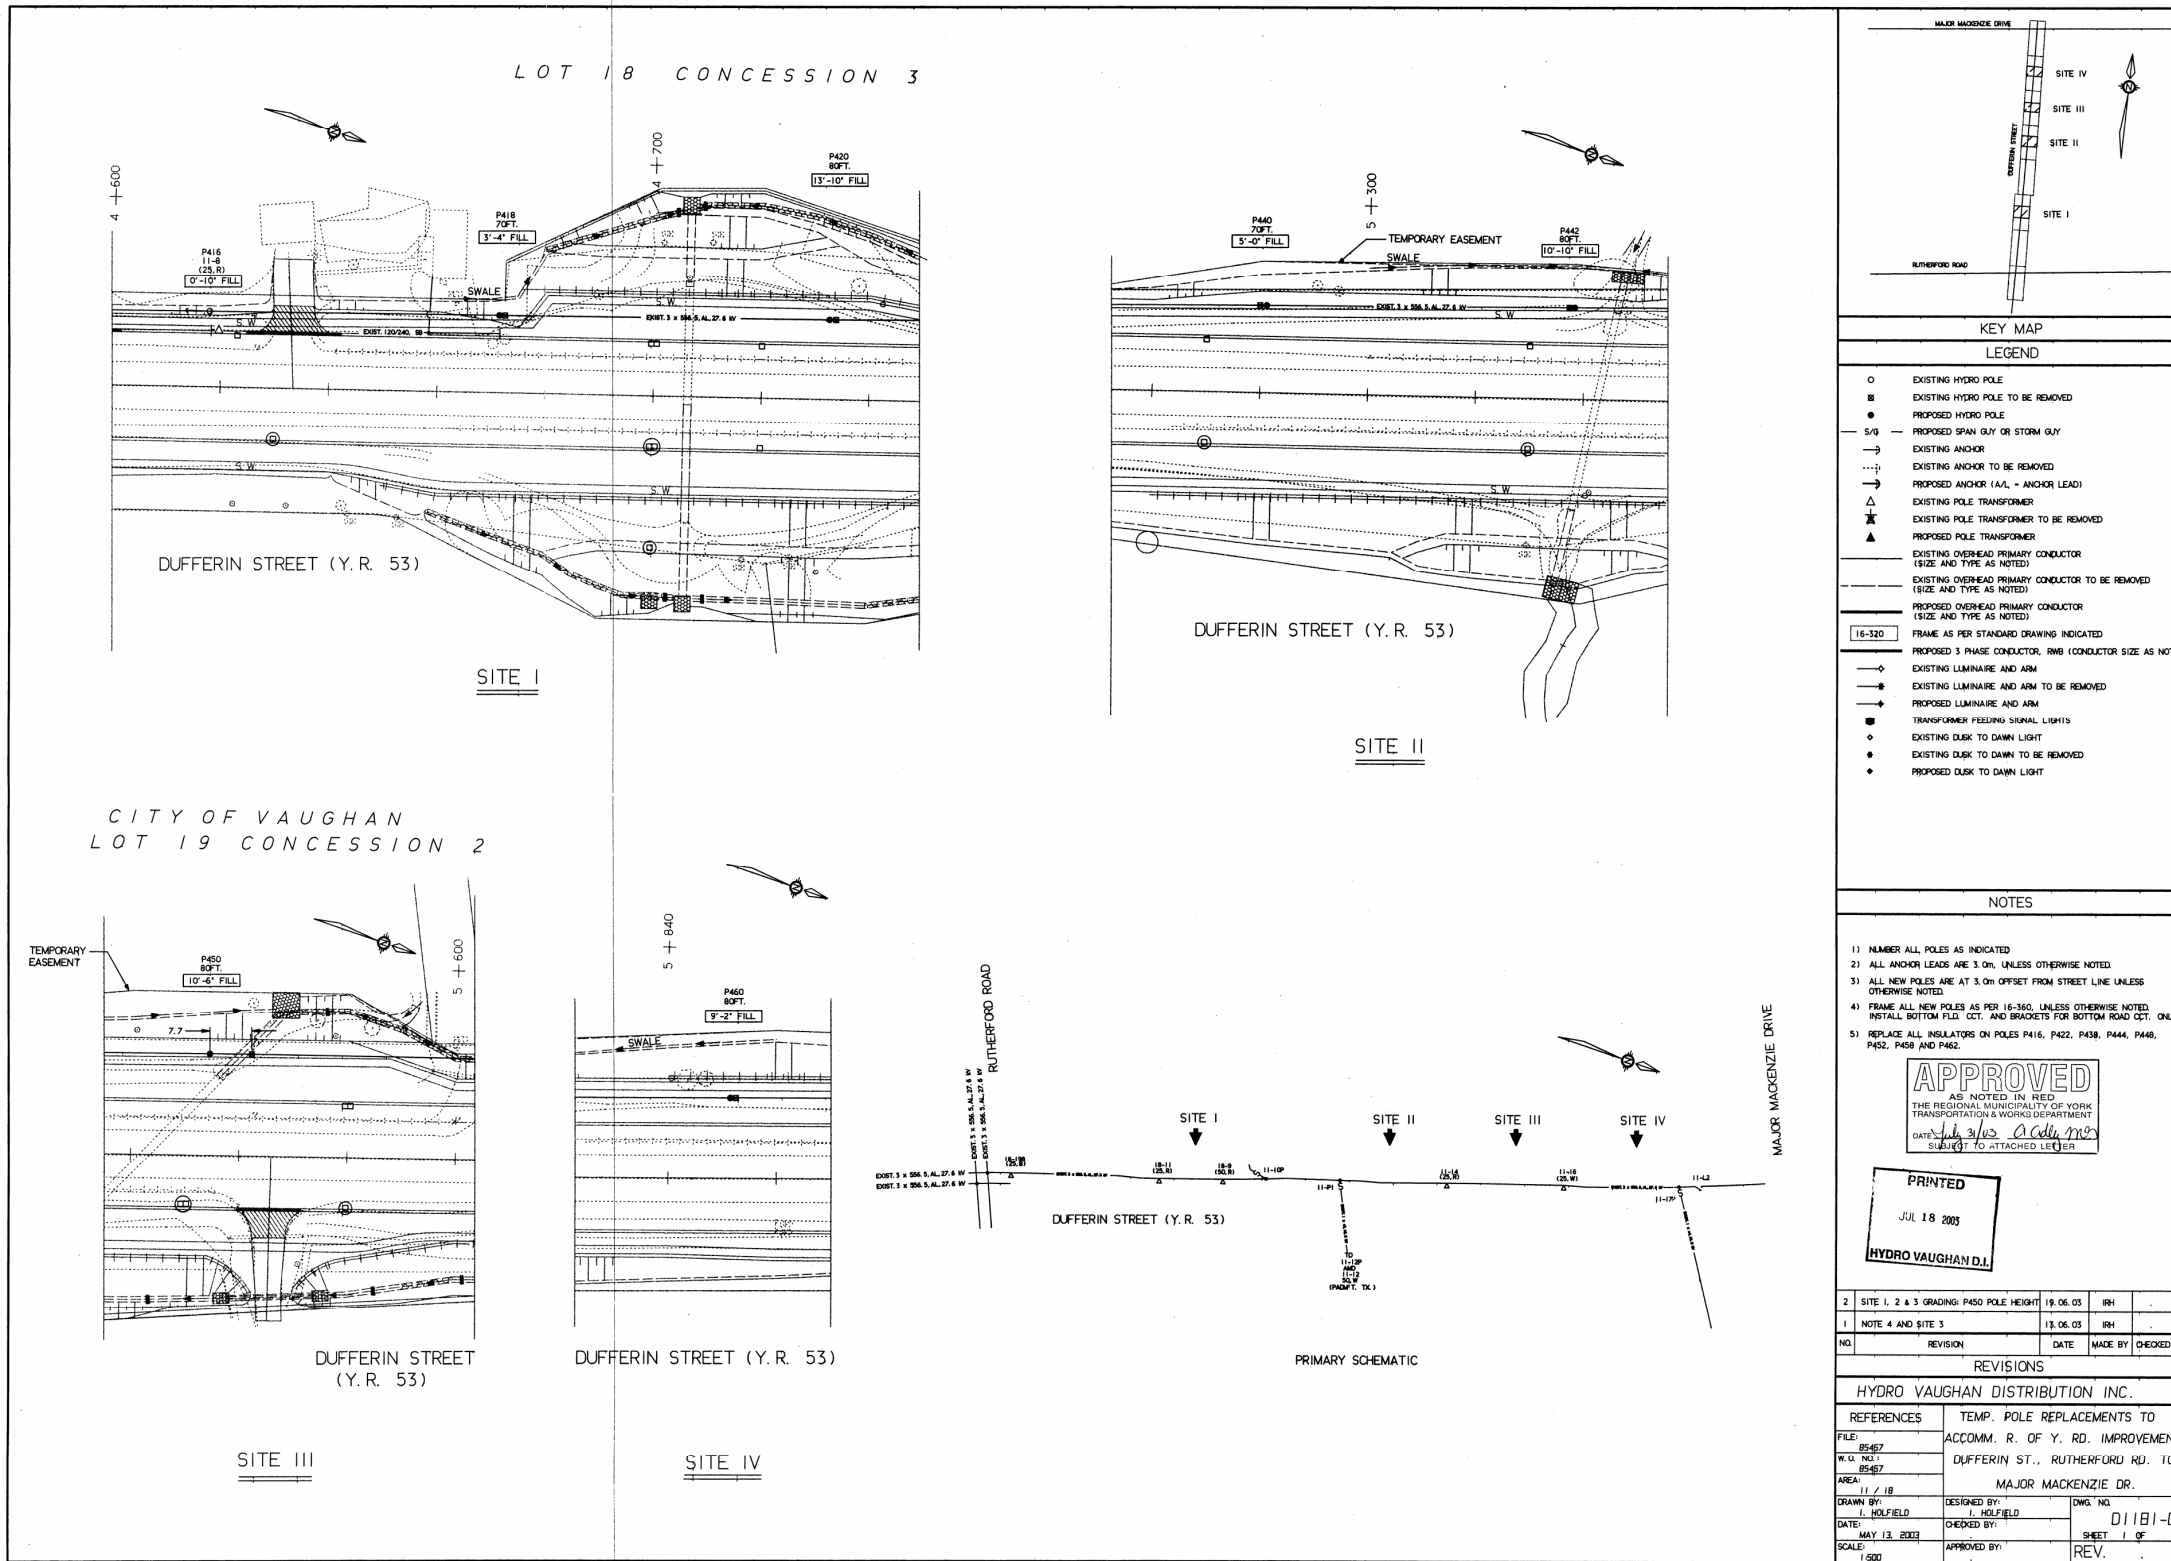


**Standard Required Information**

- A prominent arrow indicating the direction north
- Legend
- Scale
- Street names, property and building numbers
- 911 address (if known)
- Lot, Concession and Township if in the rural areas
- Driveways
- Edge of roadway pavement or curbs
- Guiderail or cable
- Sidewalks
- Fencing
- Mature trees/dripline
- Outlines of adjacent surface and subsurface structures
- Location and depth of ditches
- Description, location and dimensions of existing adjacent Plant
- Description, location and dimensions of proposed Plant
- All reference to utility depth shall be based on depth below crown of road or from the top of curb
- Sign off by the other Utilities with respect to existing location of their Plant, location of proposed Plant by the Applicant and no conflict with future undertakings

**Additional information required**

3. Pole attachment mounting heights relative to the existing ground and the centreline of adjacent pavement. All proposed and aerial cables to be shown on plan view.

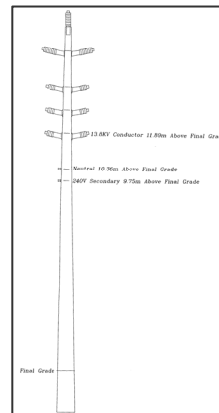

D1181-01 1 OF 1

M-442-151