


Standard Required Information

- A prominent arrow indicating the direction north
- Legend
- Scale
- Street names, property and building numbers
- 911 address (if known)
- Lot, Concession and Township if in the rural areas
- Driveways
- Edge of roadway pavement or curbs
- Guiderail or cable
- Sidewalks
- Fencing
- Mature trees/dripline
- Outlines of adjacent surface and subsurface structures
- Location and depth of ditches
- Description, location and dimensions of existing adjacent Plant
- Description, location and dimensions of proposed Plant
- All reference to utility depth shall be based on depth below crown of road or from the top of curb
- Sign off by the other Utilities with respect to existing location of their Plant, location of proposed Plant by the Applicant and no conflict with future undertakings

Additional information required

1. Plan and geodetic profile for the total length of the proposed facility
2. The cross sectional area of the structure to be placed on a cross sectional diagram. The dimensions shall be shown in mm.

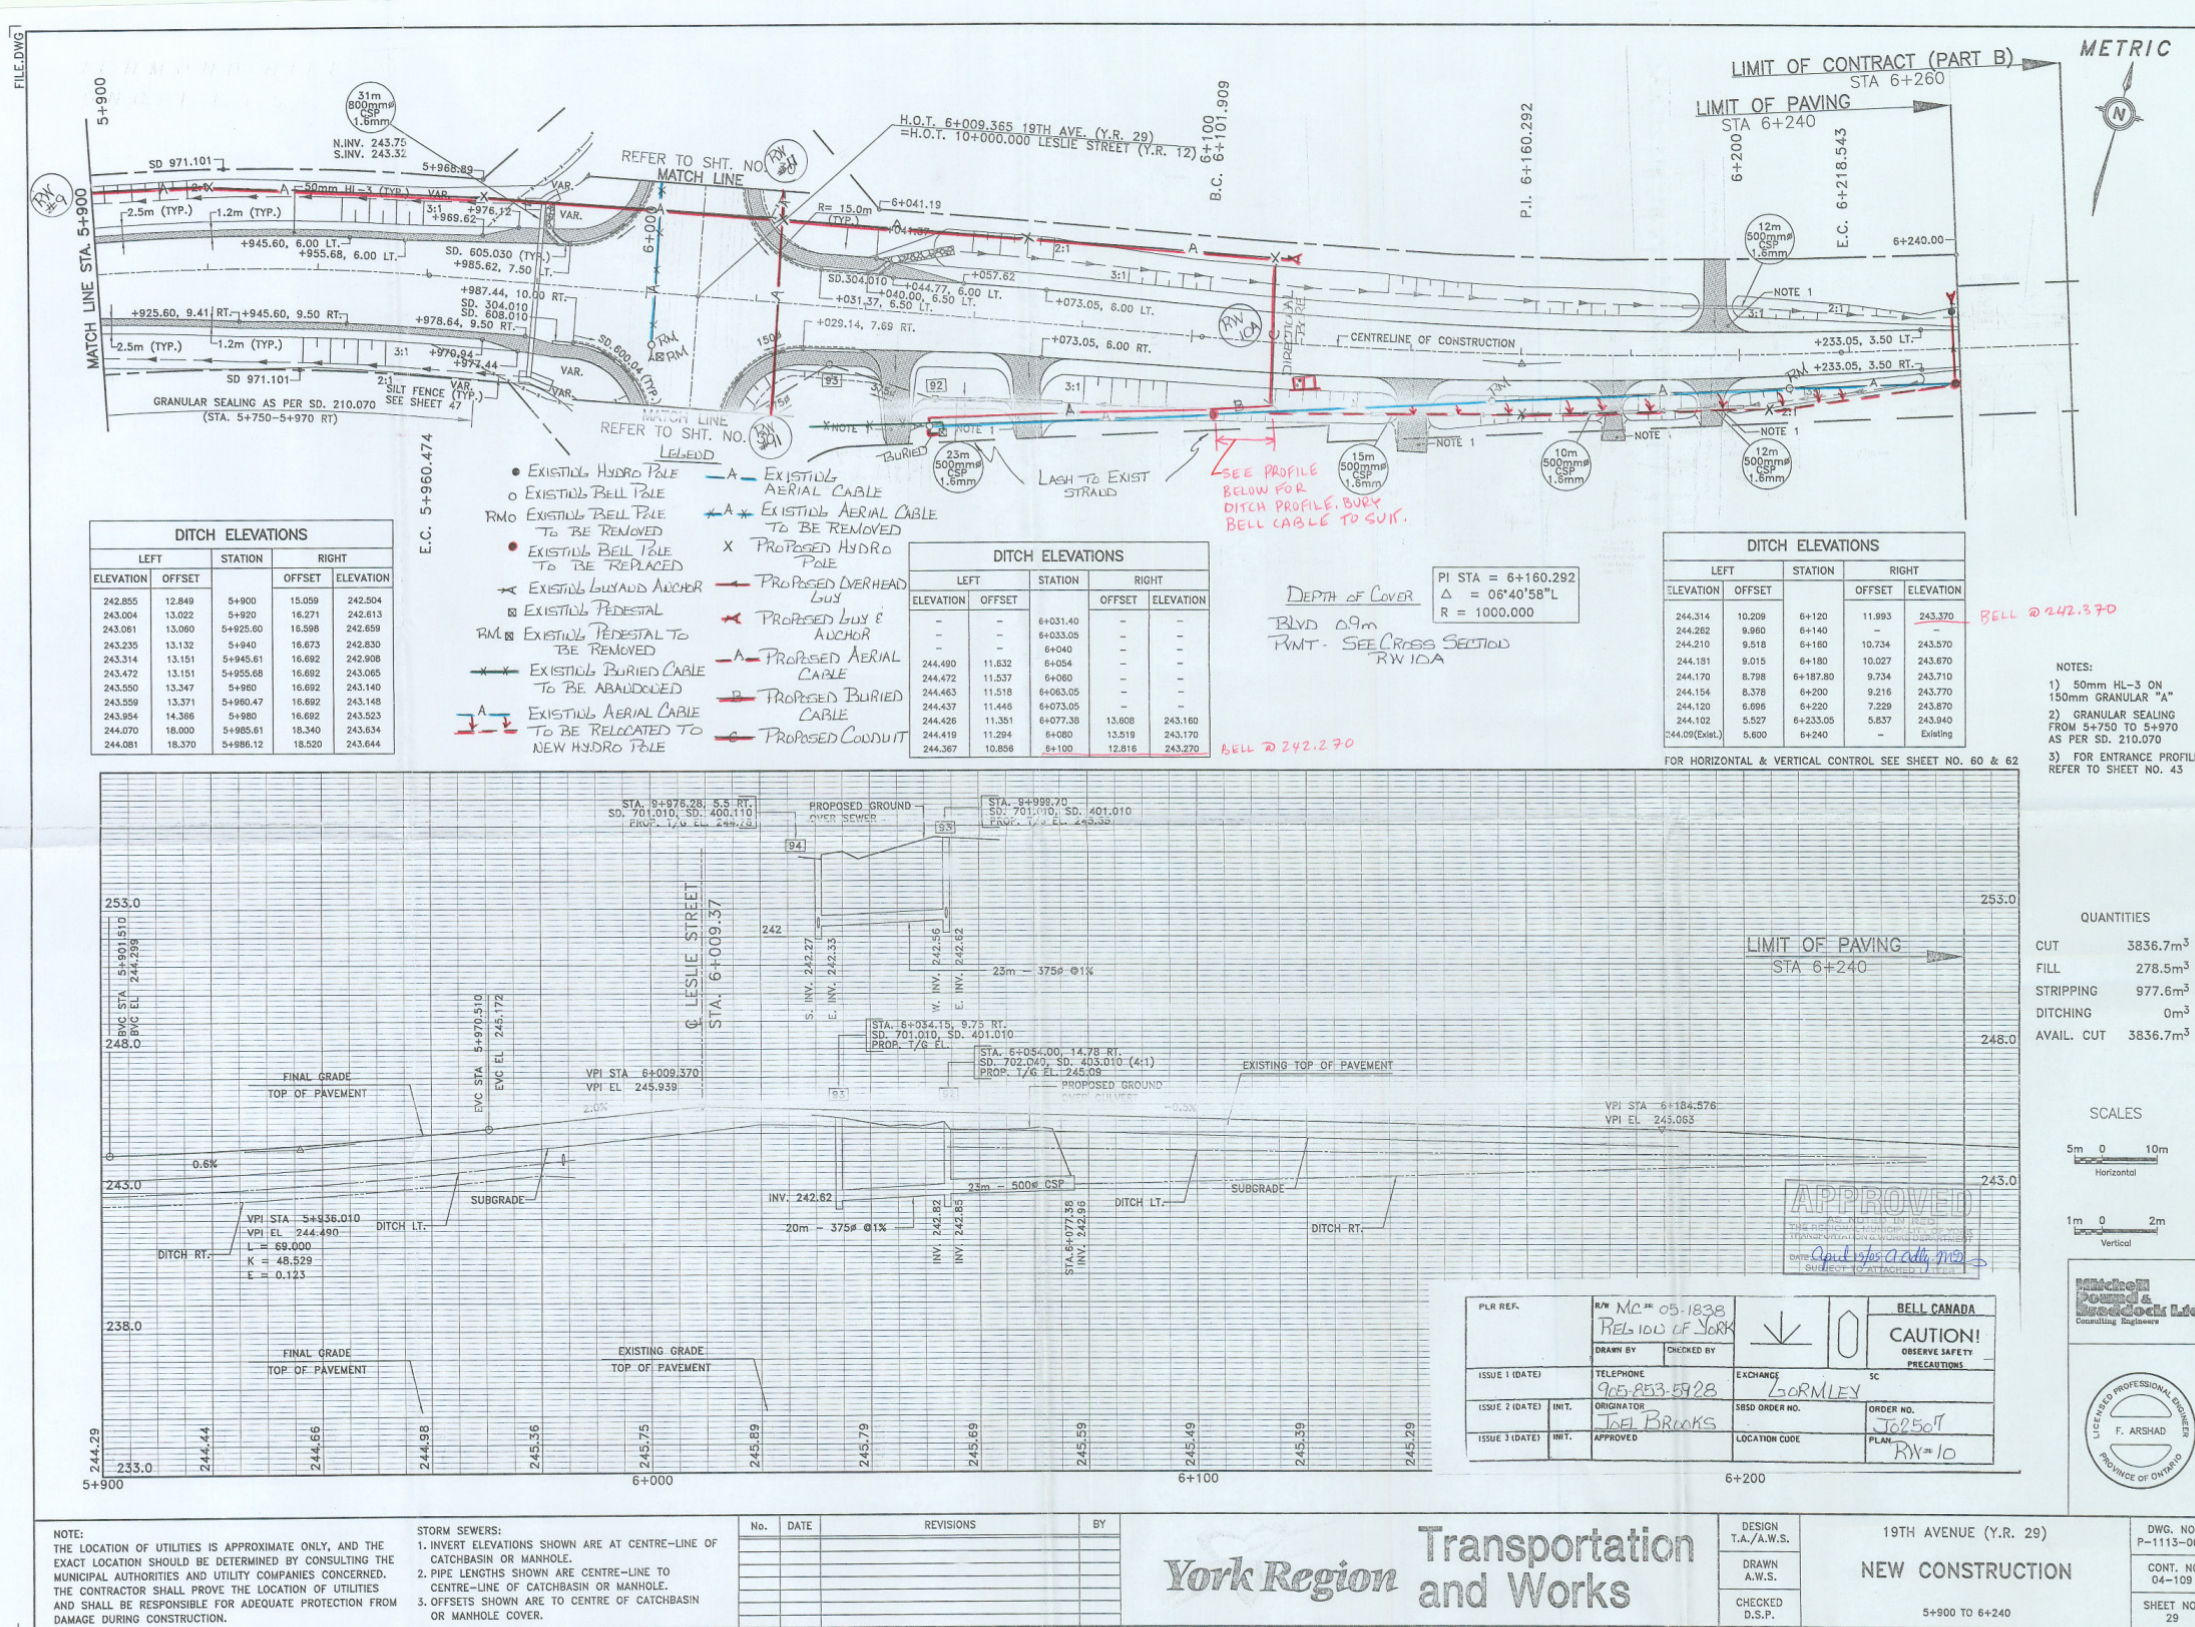

M-515-026

APP'D: 08/15/2007 2:08:02 PM (10/11/07) The Oct 14 15:57:59 2004