



APPENDIX G.2 – Environmental Noise Report

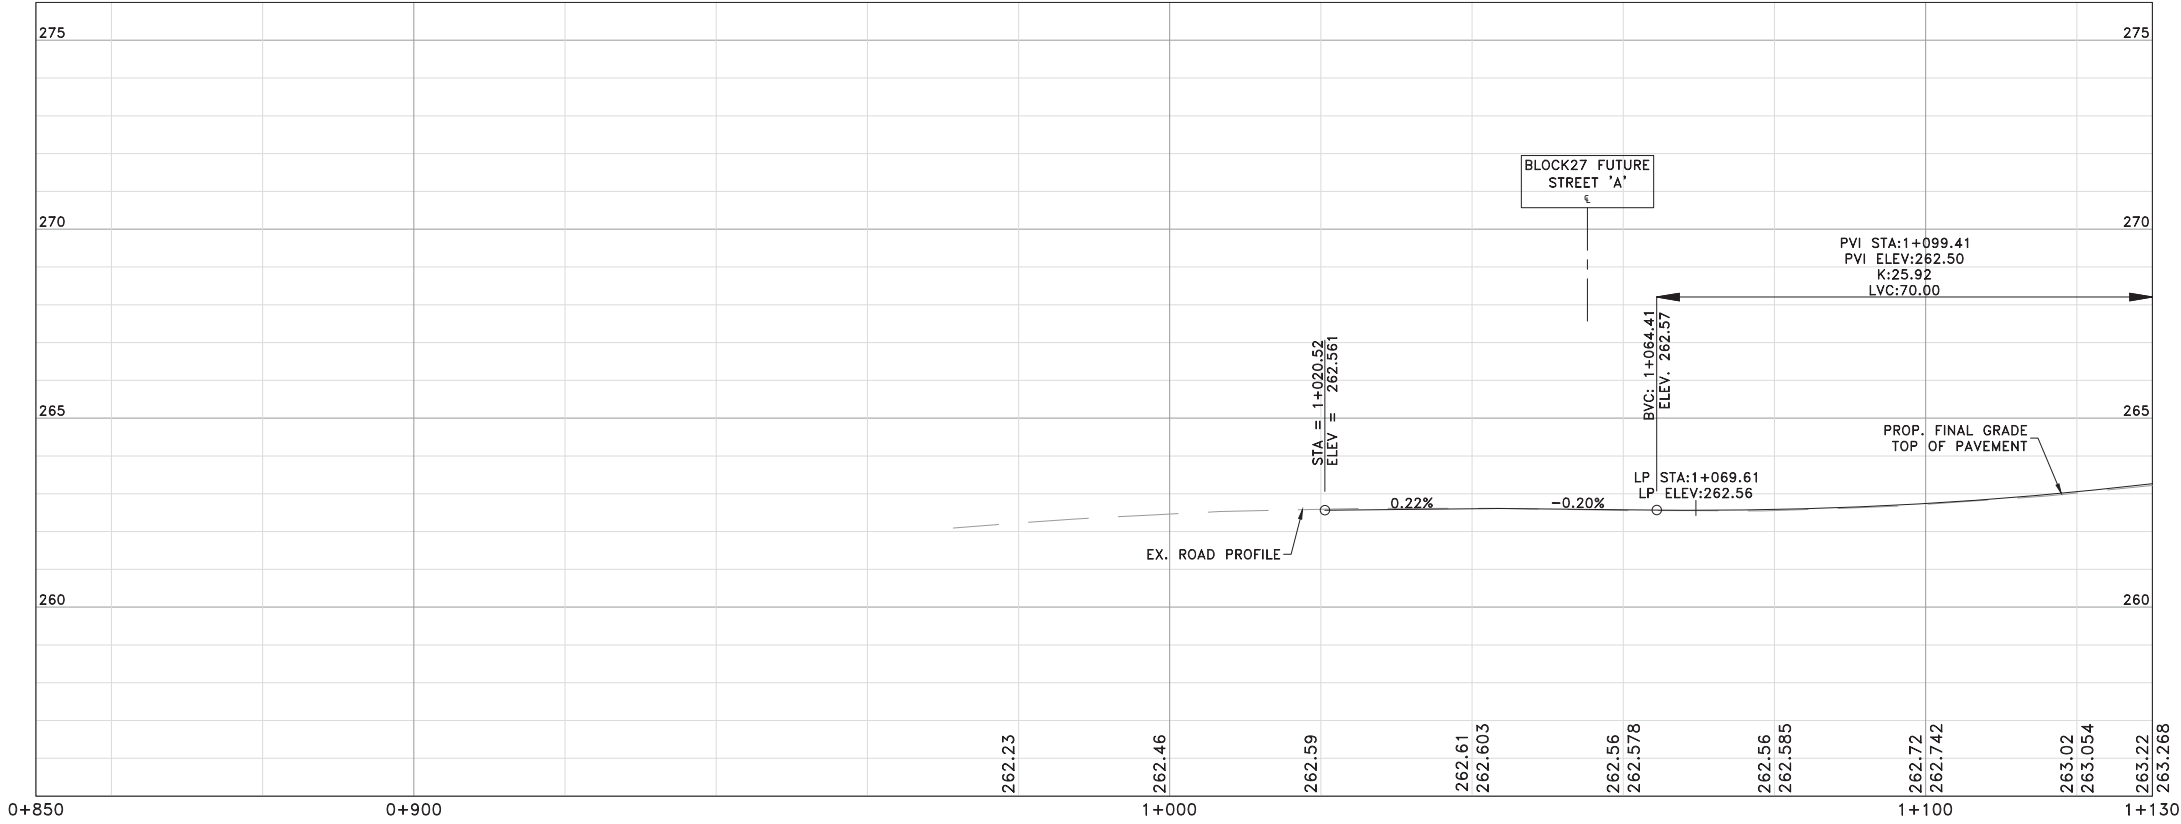

- METRIC**
- LEGEND**
- EXISTING ROW AND LOT LINE
 - PROPOSED PROPERTY LINE
 - FUTURE DEVELOPMENT PARCEL
 - PROPOSED PERMANENT EASEMENT
 - PROPOSED TEMPORARY EASEMENT
 - PROPOSED C/L
 - PROPOSED GRADING FILL
 - PROPOSED GRADING CUT
 - PROPOSED EDGE OF PAVEMENT
 - PROPOSED CURB AND GUTTER
 - PROPOSED DROP CURB
 - PROPOSED MULTI-USE PATHWAY
 - PROPOSED SIDEWALK
 - PROPOSED CYCLE TRACK
 - PROPOSED BOULEVARD
 - PROPOSED MEDIAN
 - PROPOSED BUS PAD
 - PROPOSED RETAINING WALL / PARAPET WALL
 - PROPOSED CONCRETE BARRIER

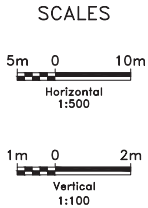

NOTES:
THE LOCATION OF UTILITIES IS APPROXIMATE ONLY.
CONSULT THE RESPECTIVE MUNICIPAL AUTHORITIES
AND UTILITY COMPANIES TO DETERMINE THE EXACT
LOCATION OF THEIR UTILITIES. THE CONTRACTOR
SHALL VERIFY THE LOCATION OF UTILITIES AND
SHALL ADEQUATELY PROTECT AND SUPPORT THEM
DURING CONSTRUCTION.



No.	DATE	REVISIONS	BY




Public Works
Transportation

DESIGN MPB
DRAWN YG
CHECKED MPB

TESTON ROAD (Y.R. 49) RECONSTRUCTION
FROM KEELE STREET (Y.R.6)
TO BATHURST STREET (Y.R.38)
PRELIMINARY DESIGN
0+870 TO 1+130

DWG. NO. 2
CONT. NO.
SHEET NO. 1

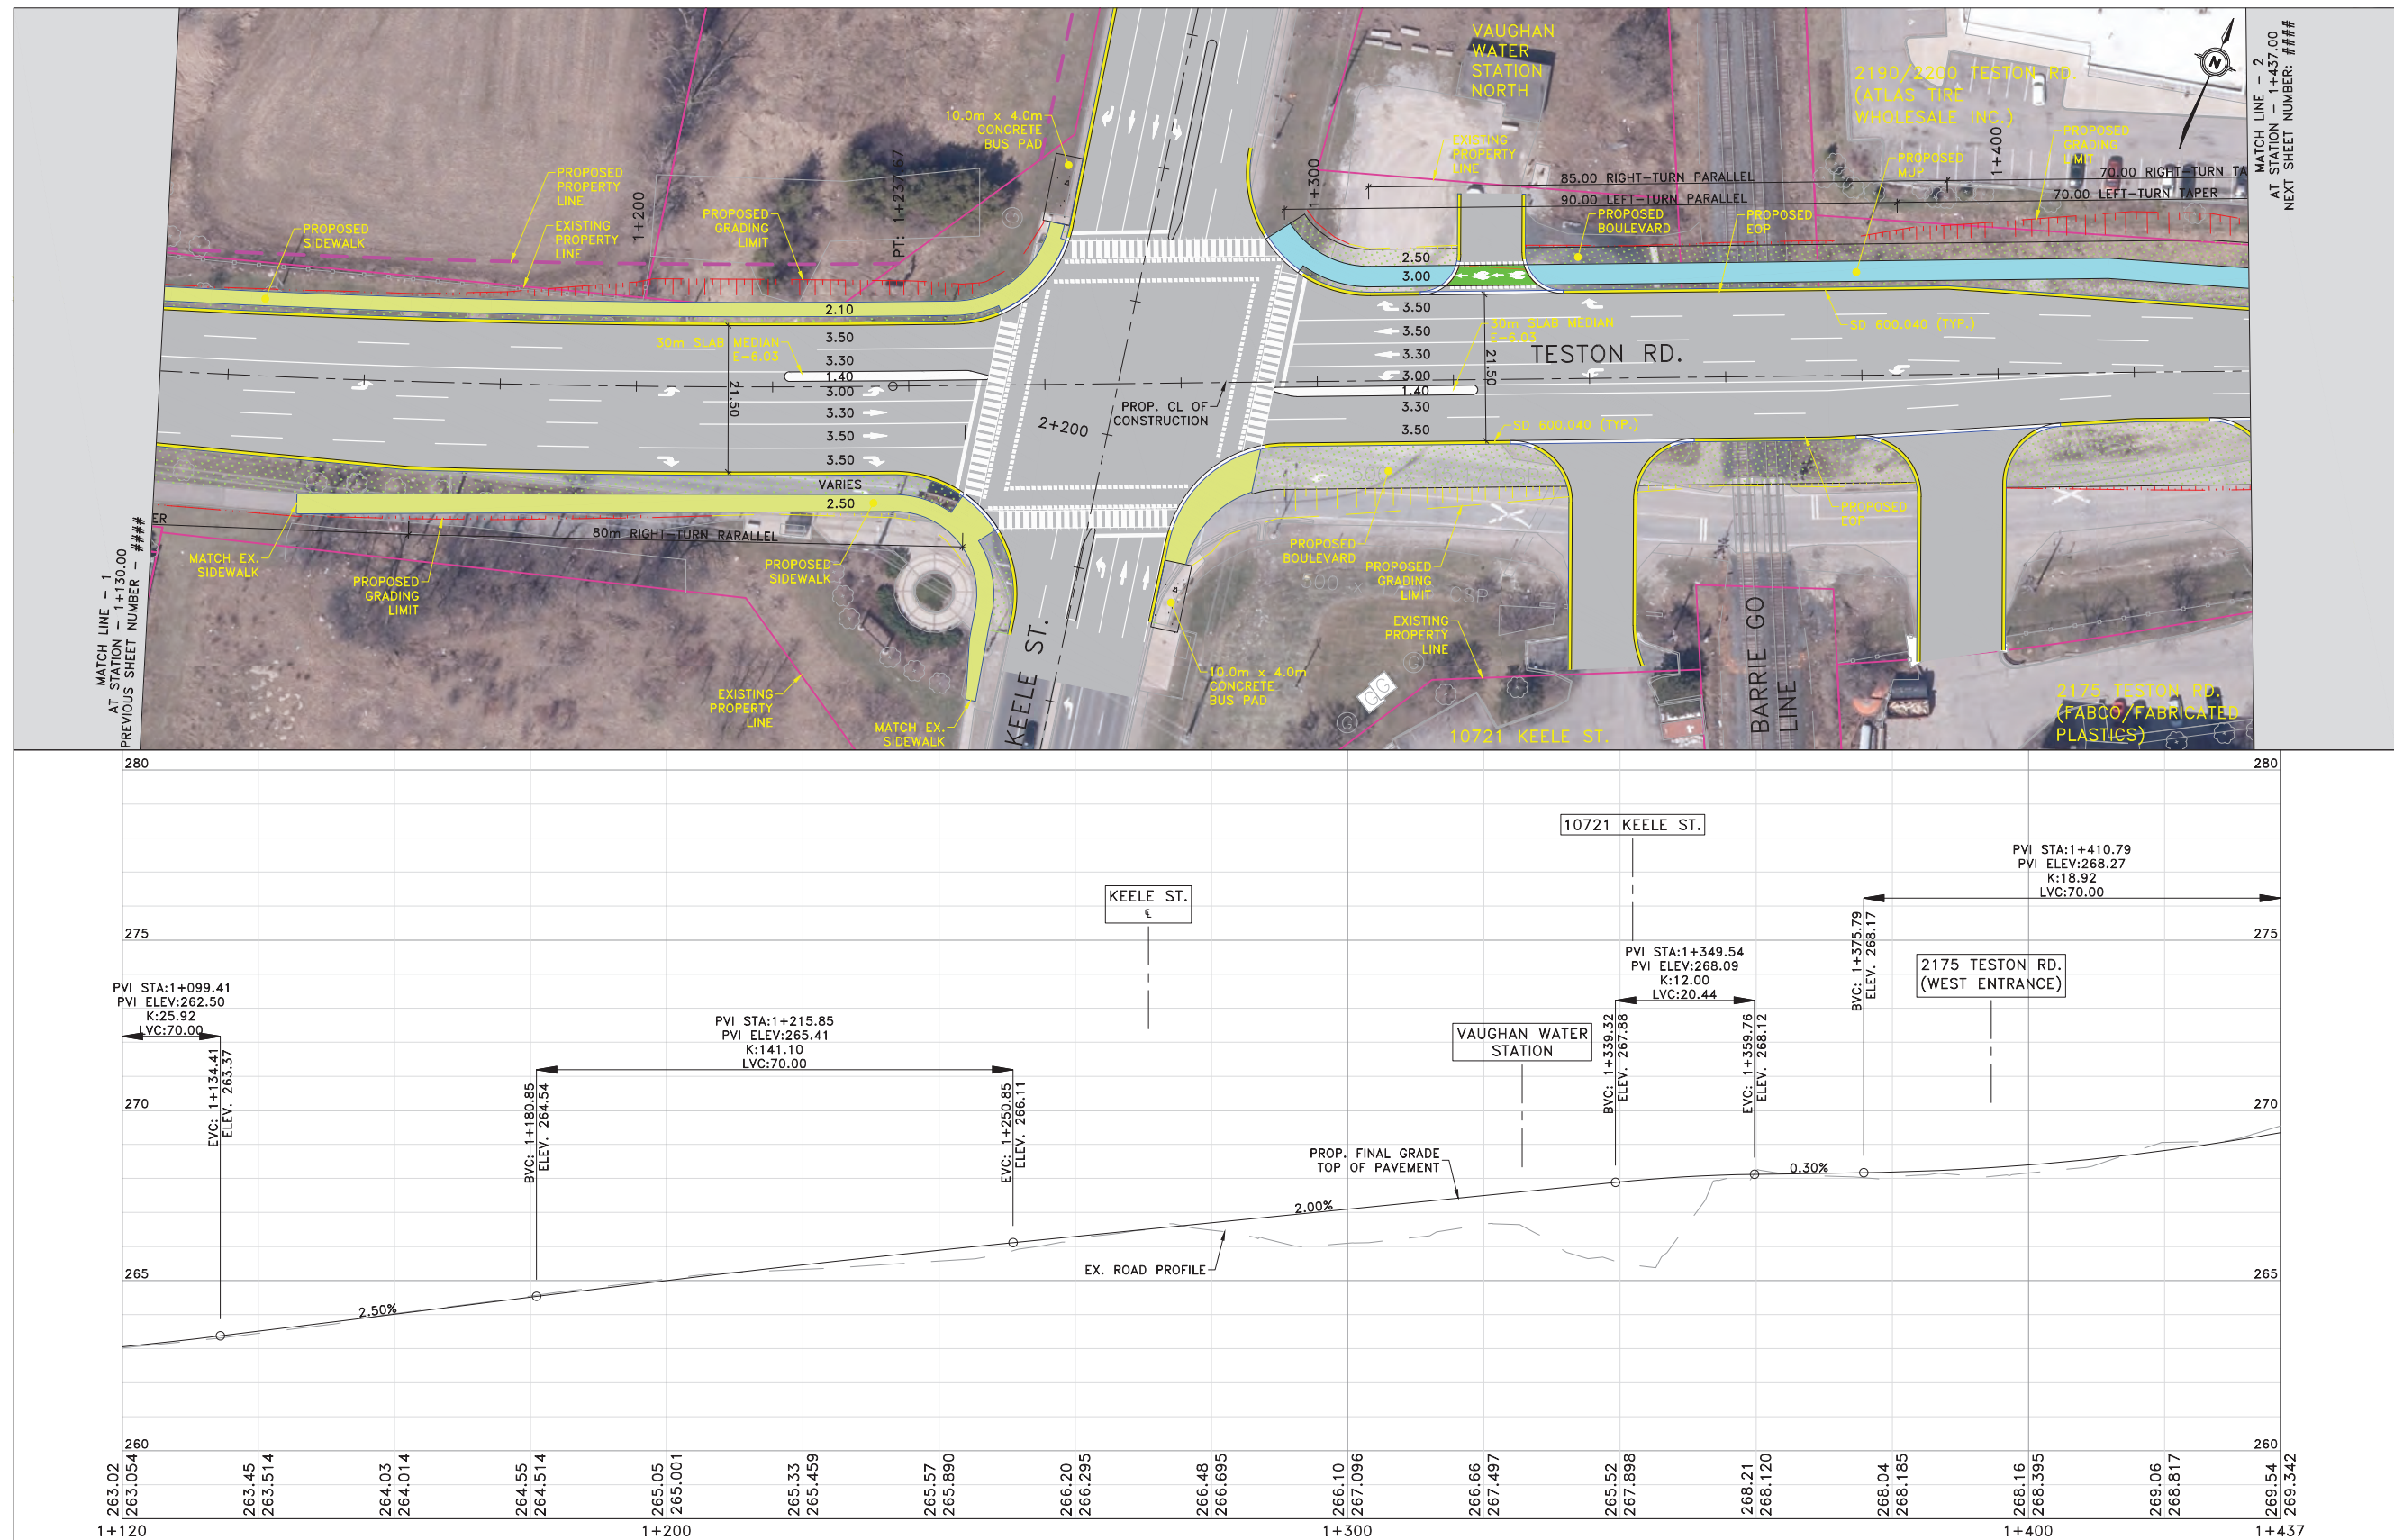


METRIC

LEGEND

- | | |
|---|--|
|  | EXISTING ROW AND LOT LINE |
|  | PROPOSED PROPERTY LINE |
|  | FUTURE DEVELOPMENT PARCEL |
|  | PROPOSED PERMANENT EASEMENT |
|  | PROPOSED TEMPORARY EASEMENT |
|  | PROPOSED C/L |
|  | PROPOSED GRADING FILL |
|  | PROPOSED GRADING CUT |
|  | PROPOSED EDGE OF PAVEMENT |
|  | PROPOSED CURB AND GUTTER |
|  | PROPOSED DROP CURB |
|  | PROPOSED MULTI-USE PATHWAY |
|  | PROPOSED SIDEWALK |
|  | PROPOSED CYCLE TRACK |
|  | PROPOSED BOULEVARD |
|  | PROPOSED MEDIAN |
|  | PROPOSED BUS PAD |
|  | PROPOSED RETAINING WALL / PARAPET WALL |
|  | PROPOSED CONCRETE BARRIER |

SCALES

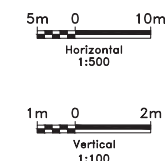

NOTES:
THE LOCATION OF UTILITIES IS APPROXIMATE ONLY.
CONSULT THE RESPECTIVE MUNICIPAL AUTHORITIES
AND UTILITY COMPANIES TO DETERMINE THE EXACT
LOCATION OF THEIR UTILITIES. THE CONTRACTOR
SHALL VERIFY THE LOCATION OF UTILITIES AND
SHALL ADEQUATELY PROTECT AND SUPPORT THEM
DURING CONSTRUCTION.


[illegible]

Public Works Transportation


DESIGN MPB
DRAWN YG
CHECKED MPB

TESTON ROAD (Y.R. 49) RECONSTRUCTION
FROM KEELE STREET (Y.R.6)
TO BATHURST STREET (Y.R.38)
PRELIMINARY DESIGN
1+130 TO 1+437

DWG. NO. 3
CONT. NO.
SHEET NO. 2

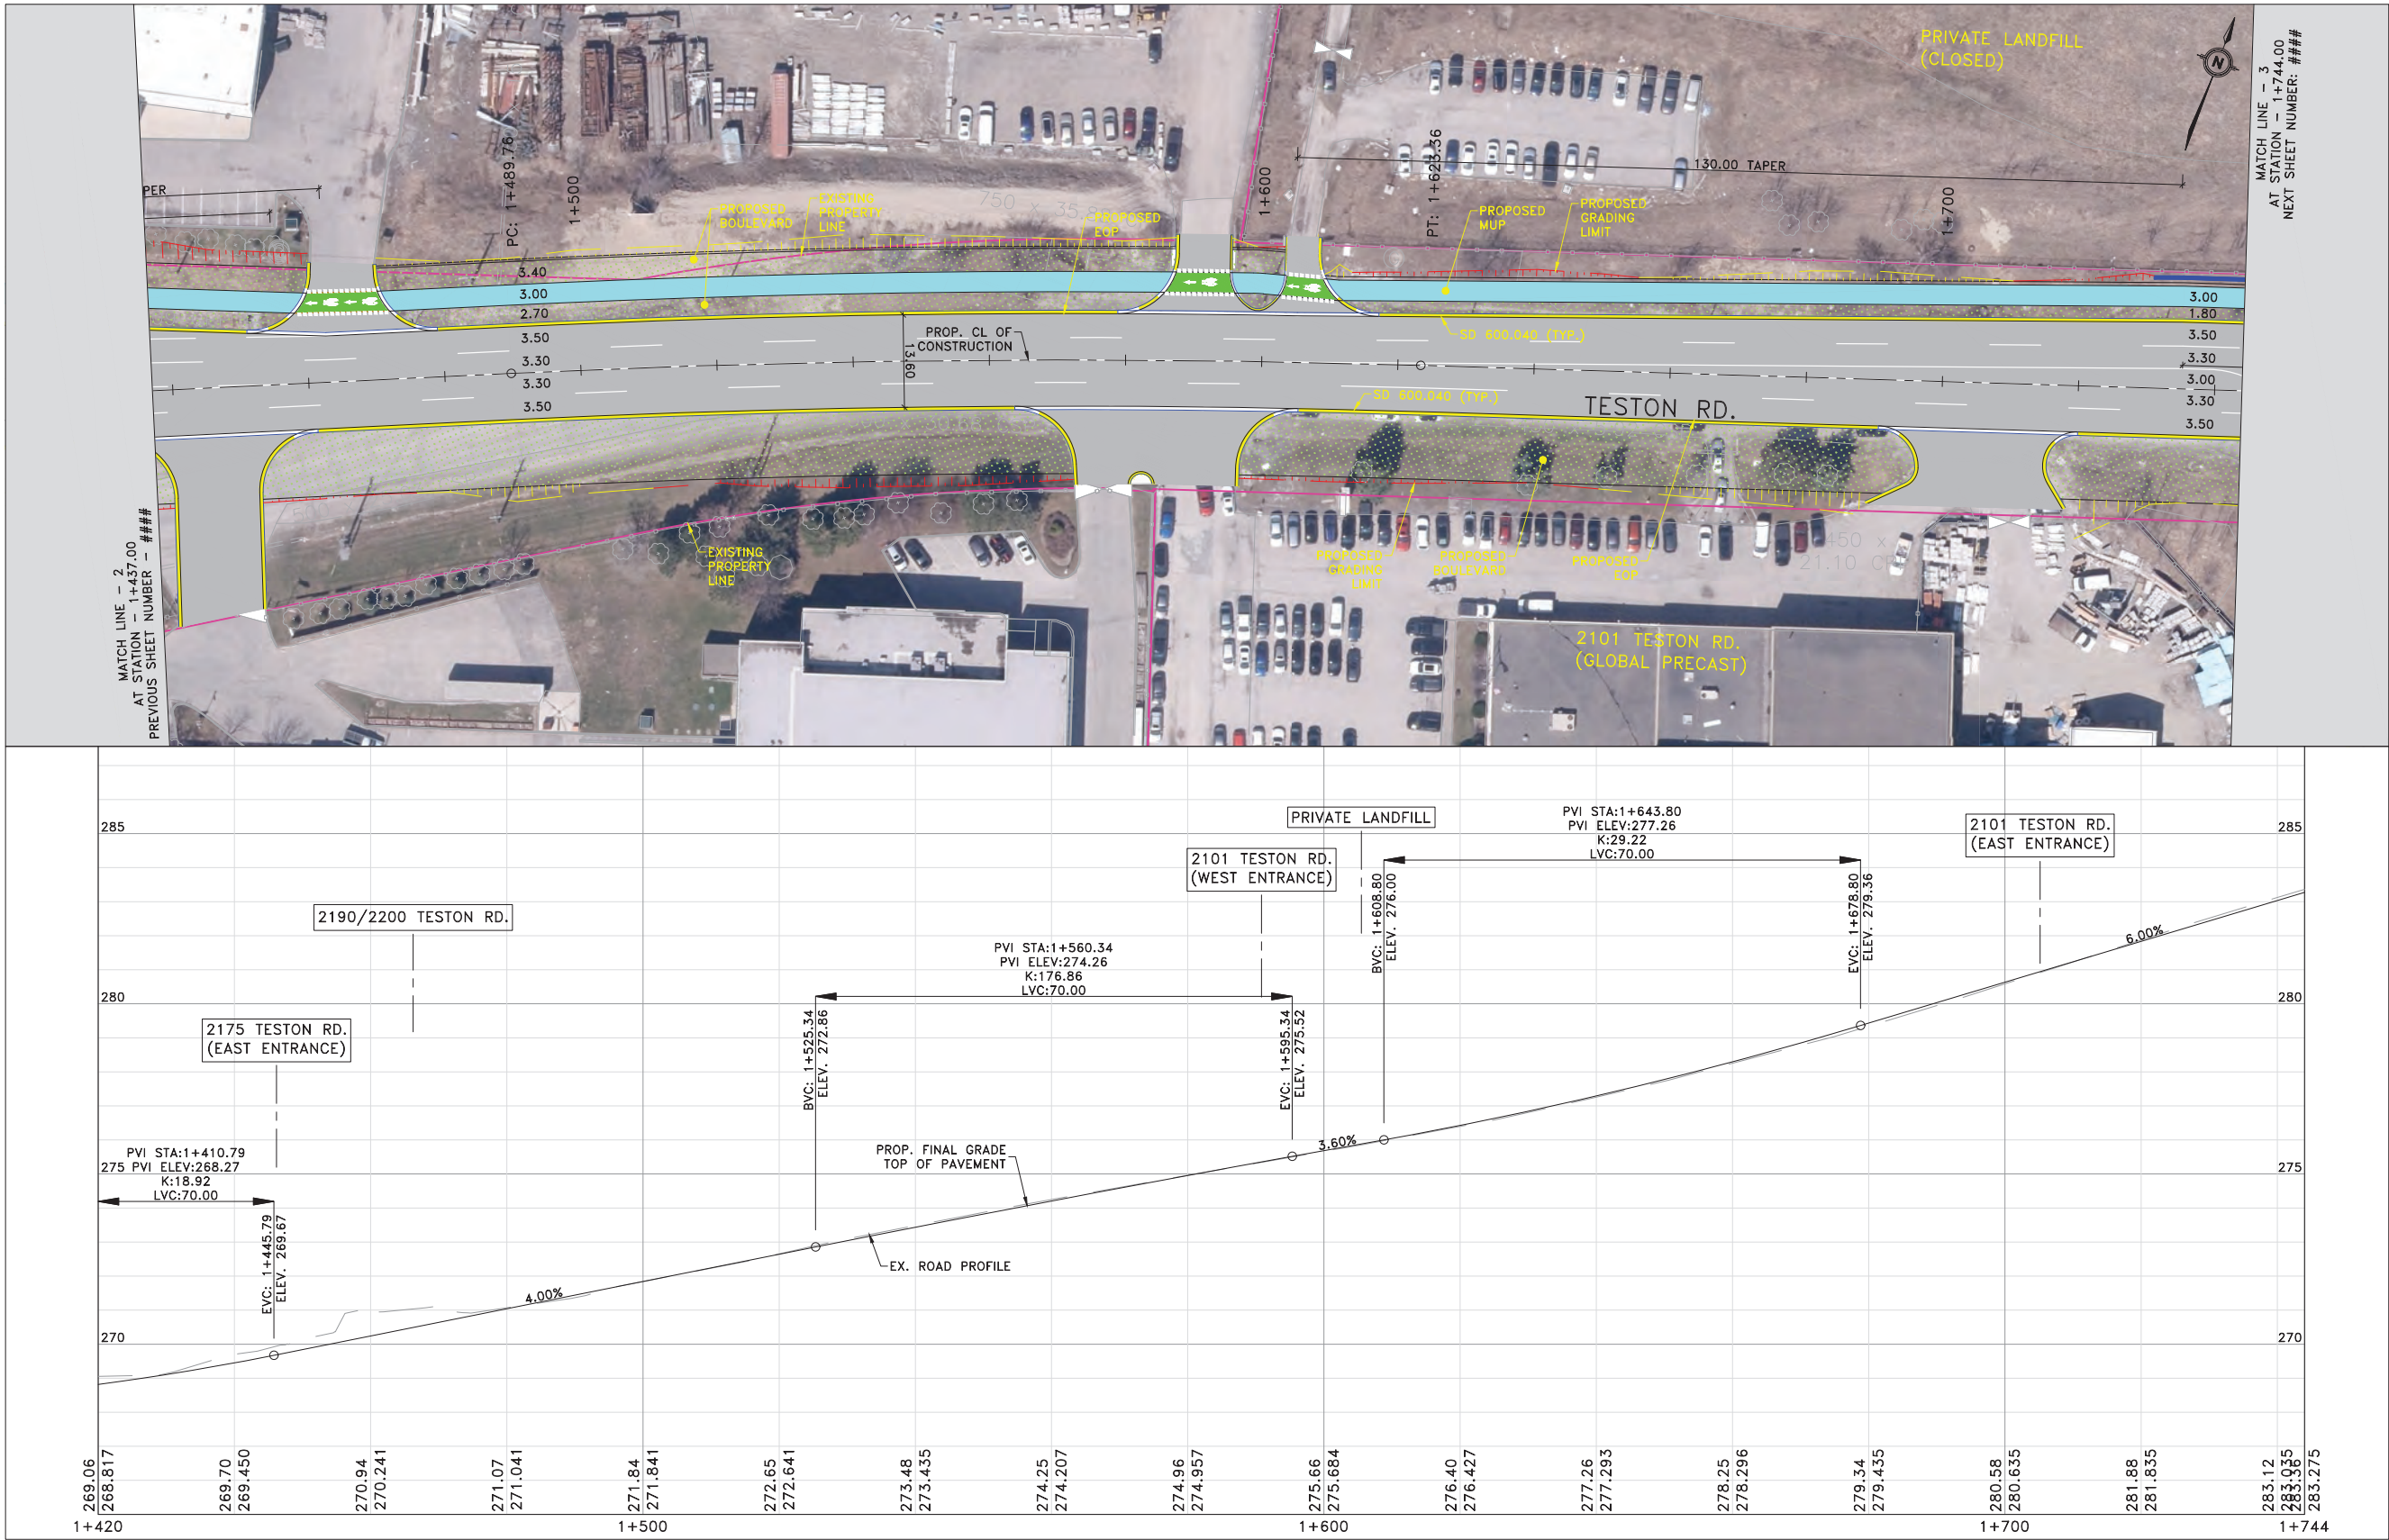

- METRIC**
- LEGEND**
- EXISTING ROW AND LOT LINE
 - PROPOSED PROPERTY LINE
 - FUTURE DEVELOPMENT PARCEL
 - PROPOSED PERMANENT EASEMENT
 - PROPOSED TEMPORARY EASEMENT
 - PROPOSED C/L
 - PROPOSED GRADING FILL
 - PROPOSED GRADING CUT
 - PROPOSED EDGE OF PAVEMENT
 - PROPOSED CURB AND GUTTER
 - PROPOSED DROP CURB
 - PROPOSED MULTI-USE PATHWAY
 - PROPOSED SIDEWALK
 - PROPOSED CYCLE TRACK
 - PROPOSED BOULEVARD
 - PROPOSED MEDIAN
 - PROPOSED BUS PAD
 - PROPOSED RETAINING WALL / PARAPET WALL
 - PROPOSED CONCRETE BARRIER

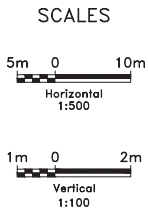

NOTES:
THE LOCATION OF UTILITIES IS APPROXIMATE ONLY.
CONSULT THE RESPECTIVE MUNICIPAL AUTHORITIES
AND UTILITY COMPANIES TO DETERMINE THE EXACT
LOCATION OF THEIR UTILITIES. THE CONTRACTOR
SHALL VERIFY THE LOCATION OF UTILITIES AND
SHALL ADEQUATELY PROTECT AND SUPPORT THEM
DURING CONSTRUCTION.




No.	DATE	REVISIONS	BY



Public Works
Transportation


DESIGN MPB	TESTON ROAD (Y.R. 49) RECONSTRUCTION FROM KEELE STREET (Y.R.6) TO BATHURST STREET (Y.R.38) PRELIMINARY DESIGN 1+437 TO 1+744	DWG. NO. 4
DRAWN YG		CONT. NO.
CHECKED MPB		SHEET NO. 3

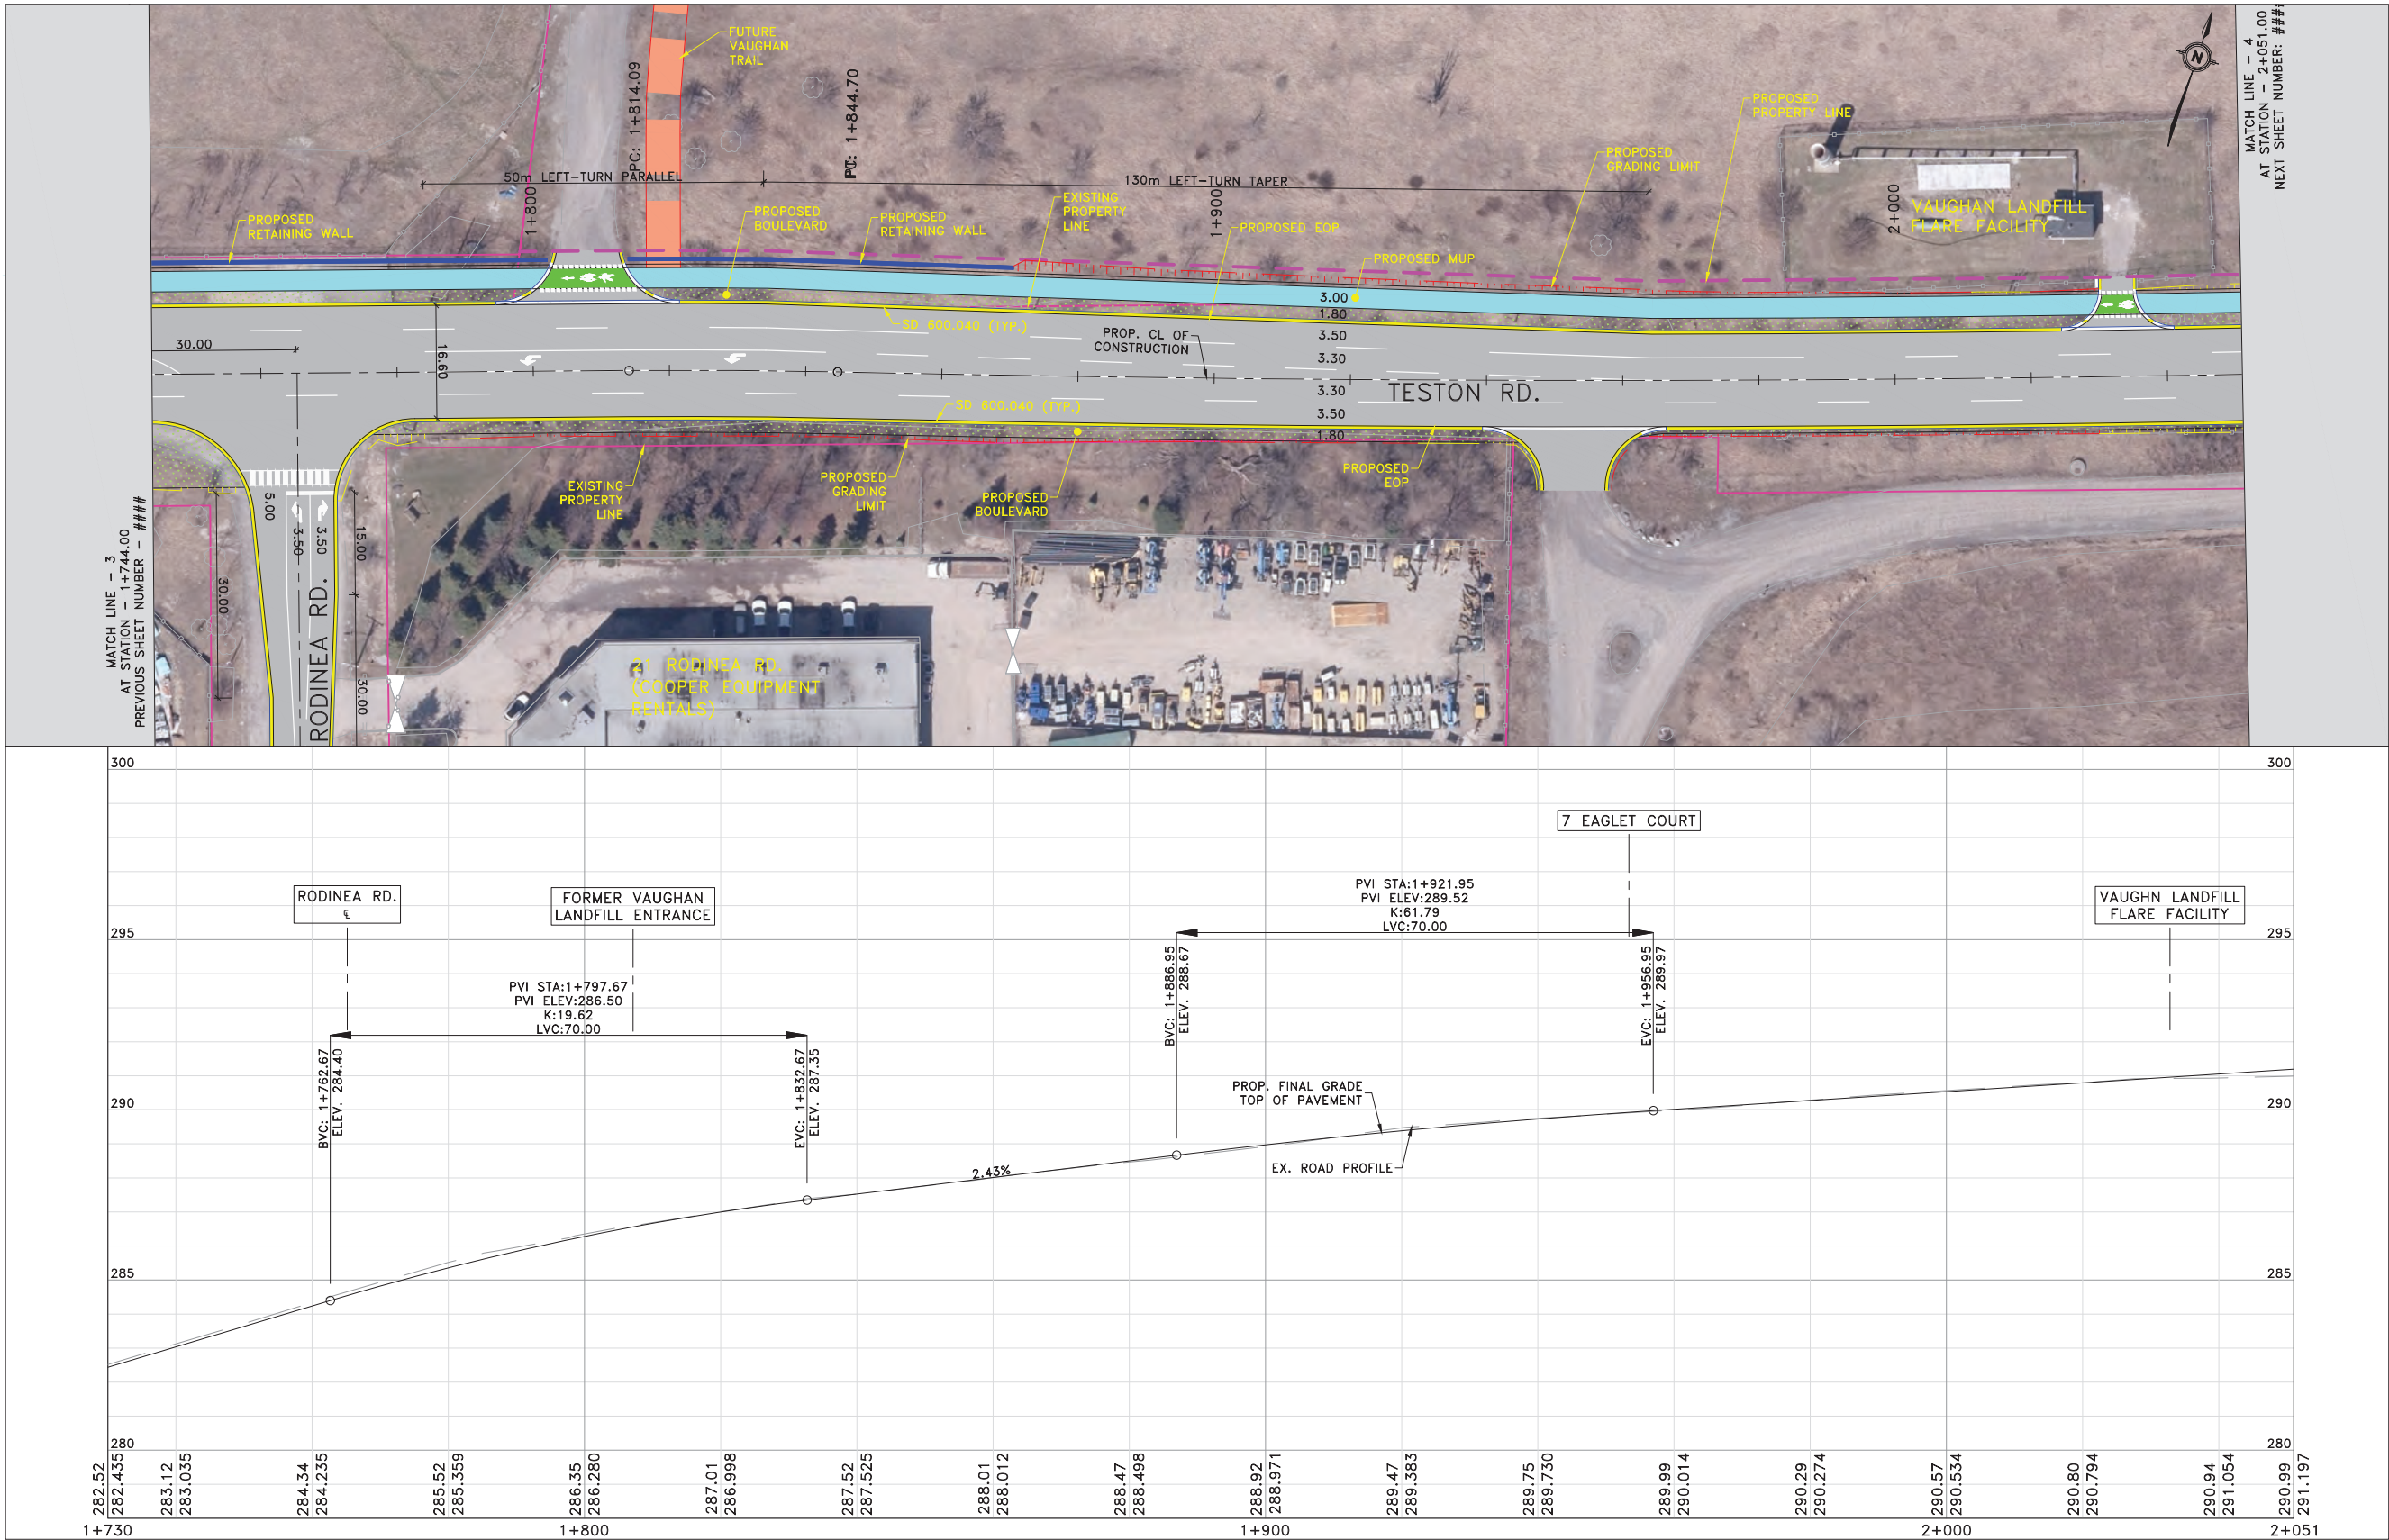

METRIC

LEGEND

- EXISTING ROW AND LOT LINE
- PROPOSED PROPERTY LINE
- FUTURE DEVELOPMENT PARCEL
- PROPOSED PERMANENT EASEMENT
- PROPOSED TEMPORARY EASEMENT
- PROPOSED C/L
- PROPOSED GRADING FILL
- PROPOSED GRADING CUT
- PROPOSED EDGE OF PAVEMENT
- PROPOSED CURB AND GUTTER
- PROPOSED DROP CURB
- PROPOSED MULTI-USE PATHWAY
- PROPOSED SIDEWALK
- PROPOSED CYCLE TRACK
- PROPOSED BOULEVARD
- PROPOSED MEDIAN
- PROPOSED BUS PAD
- PROPOSED RETAINING WALL / PARAPET WALL
- PROPOSED CONCRETE BARRIER

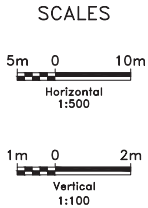

NOTES:
THE LOCATION OF UTILITIES IS APPROXIMATE ONLY.
CONSULT THE RESPECTIVE MUNICIPAL AUTHORITIES
AND UTILITY COMPANIES TO DETERMINE THE EXACT
LOCATION OF THEIR UTILITIES. THE CONTRACTOR
SHALL VERIFY THE LOCATION OF UTILITIES AND
SHALL ADEQUATELY PROTECT AND SUPPORT THEM
DURING CONSTRUCTION.



No.	DATE	REVISIONS	BY




Public Works
Transportation

DESIGN MPB
DRAWN YG
CHECKED MPB

TESTON ROAD (Y.R. 49) RECONSTRUCTION
FROM KEELE STREET (Y.R.6)
TO BATHURST STREET (Y.R.38)
PRELIMINARY DESIGN
1+744 TO 2+051

DWG. NO. 5
CONT. NO.
SHEET NO. 4

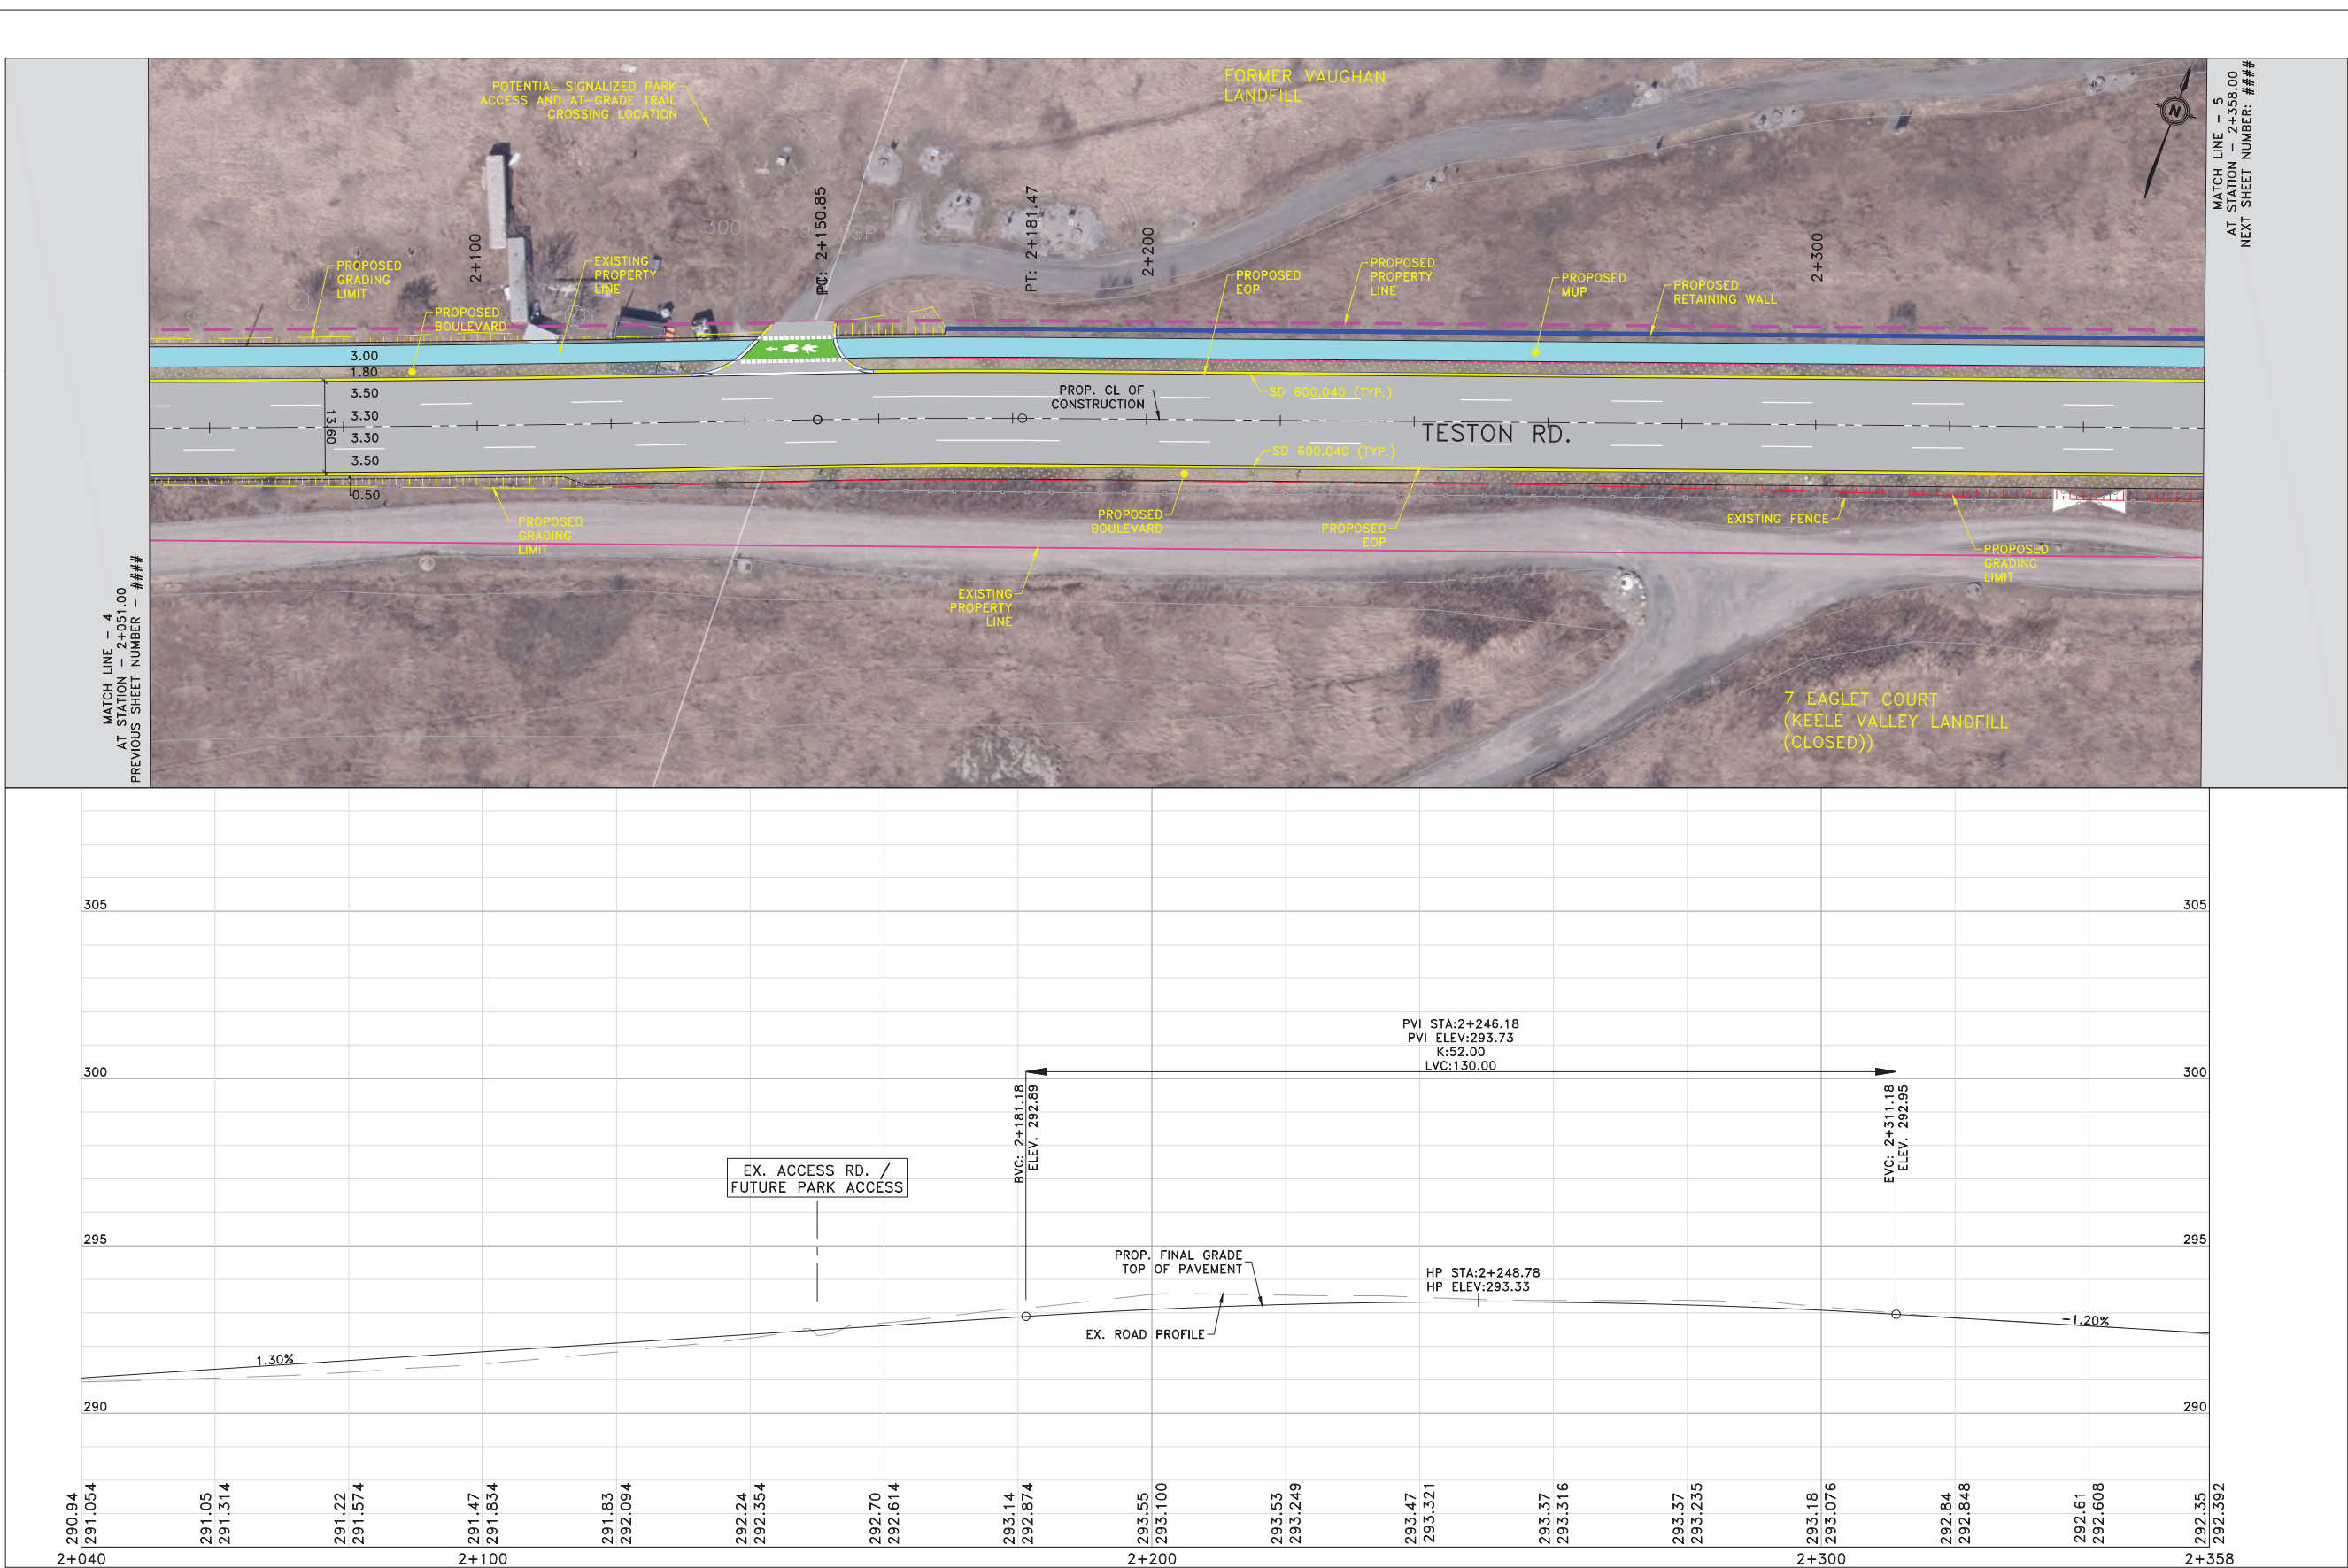

METRIC

LEGEND

- EXISTING ROW AND LOT LINE
- PROPOSED PROPERTY LINE
- FUTURE DEVELOPMENT PARCEL
- PROPOSED PERMANENT EASEMENT
- PROPOSED TEMPORARY EASEMENT
- PROPOSED C/L
- PROPOSED GRADING FILL
- PROPOSED GRADING CUT
- PROPOSED EDGE OF PAVEMENT
- PROPOSED CURB AND GUTTER
- PROPOSED DROP CURB
- PROPOSED MULTI-USE PATHWAY
- PROPOSED SIDEWALK
- PROPOSED CYCLE TRACK
- PROPOSED BOULEVARD
- PROPOSED MEDIAN
- PROPOSED BUS PAD
- PROPOSED RETAINING WALL / PARAPET WALL
- PROPOSED CONCRETE BARRIER

SCALES

5m 0 10m

Horizontal 1:500

1m 0 2m

Vertical 1:100

NOTES:
THE LOCATION OF UTILITIES IS APPROXIMATE ONLY.
CONSULT THE RESPECTIVE MUNICIPAL AUTHORITIES
AND UTILITY COMPANIES TO DETERMINE THE EXACT
LOCATION OF THEIR UTILITIES. THE CONTRACTOR
SHALL VERIFY THE LOCATION OF UTILITIES AND
SHALL ADEQUATELY PROTECT AND SUPPORT THEM
DURING CONSTRUCTION.



No.	DATE	REVISIONS	BY




Public Works
Transportation

DESIGN MPB
DRAWN YG
CHECKED MPB

TESTON ROAD (Y.R. 49) RECONSTRUCTION
FROM KEELE STREET (Y.R.6)
TO BATHURST STREET (Y.R.38)
PRELIMINARY DESIGN
2+051 TO 2+358

DWG. NO. 6
CONT. NO.
SHEET NO. 5

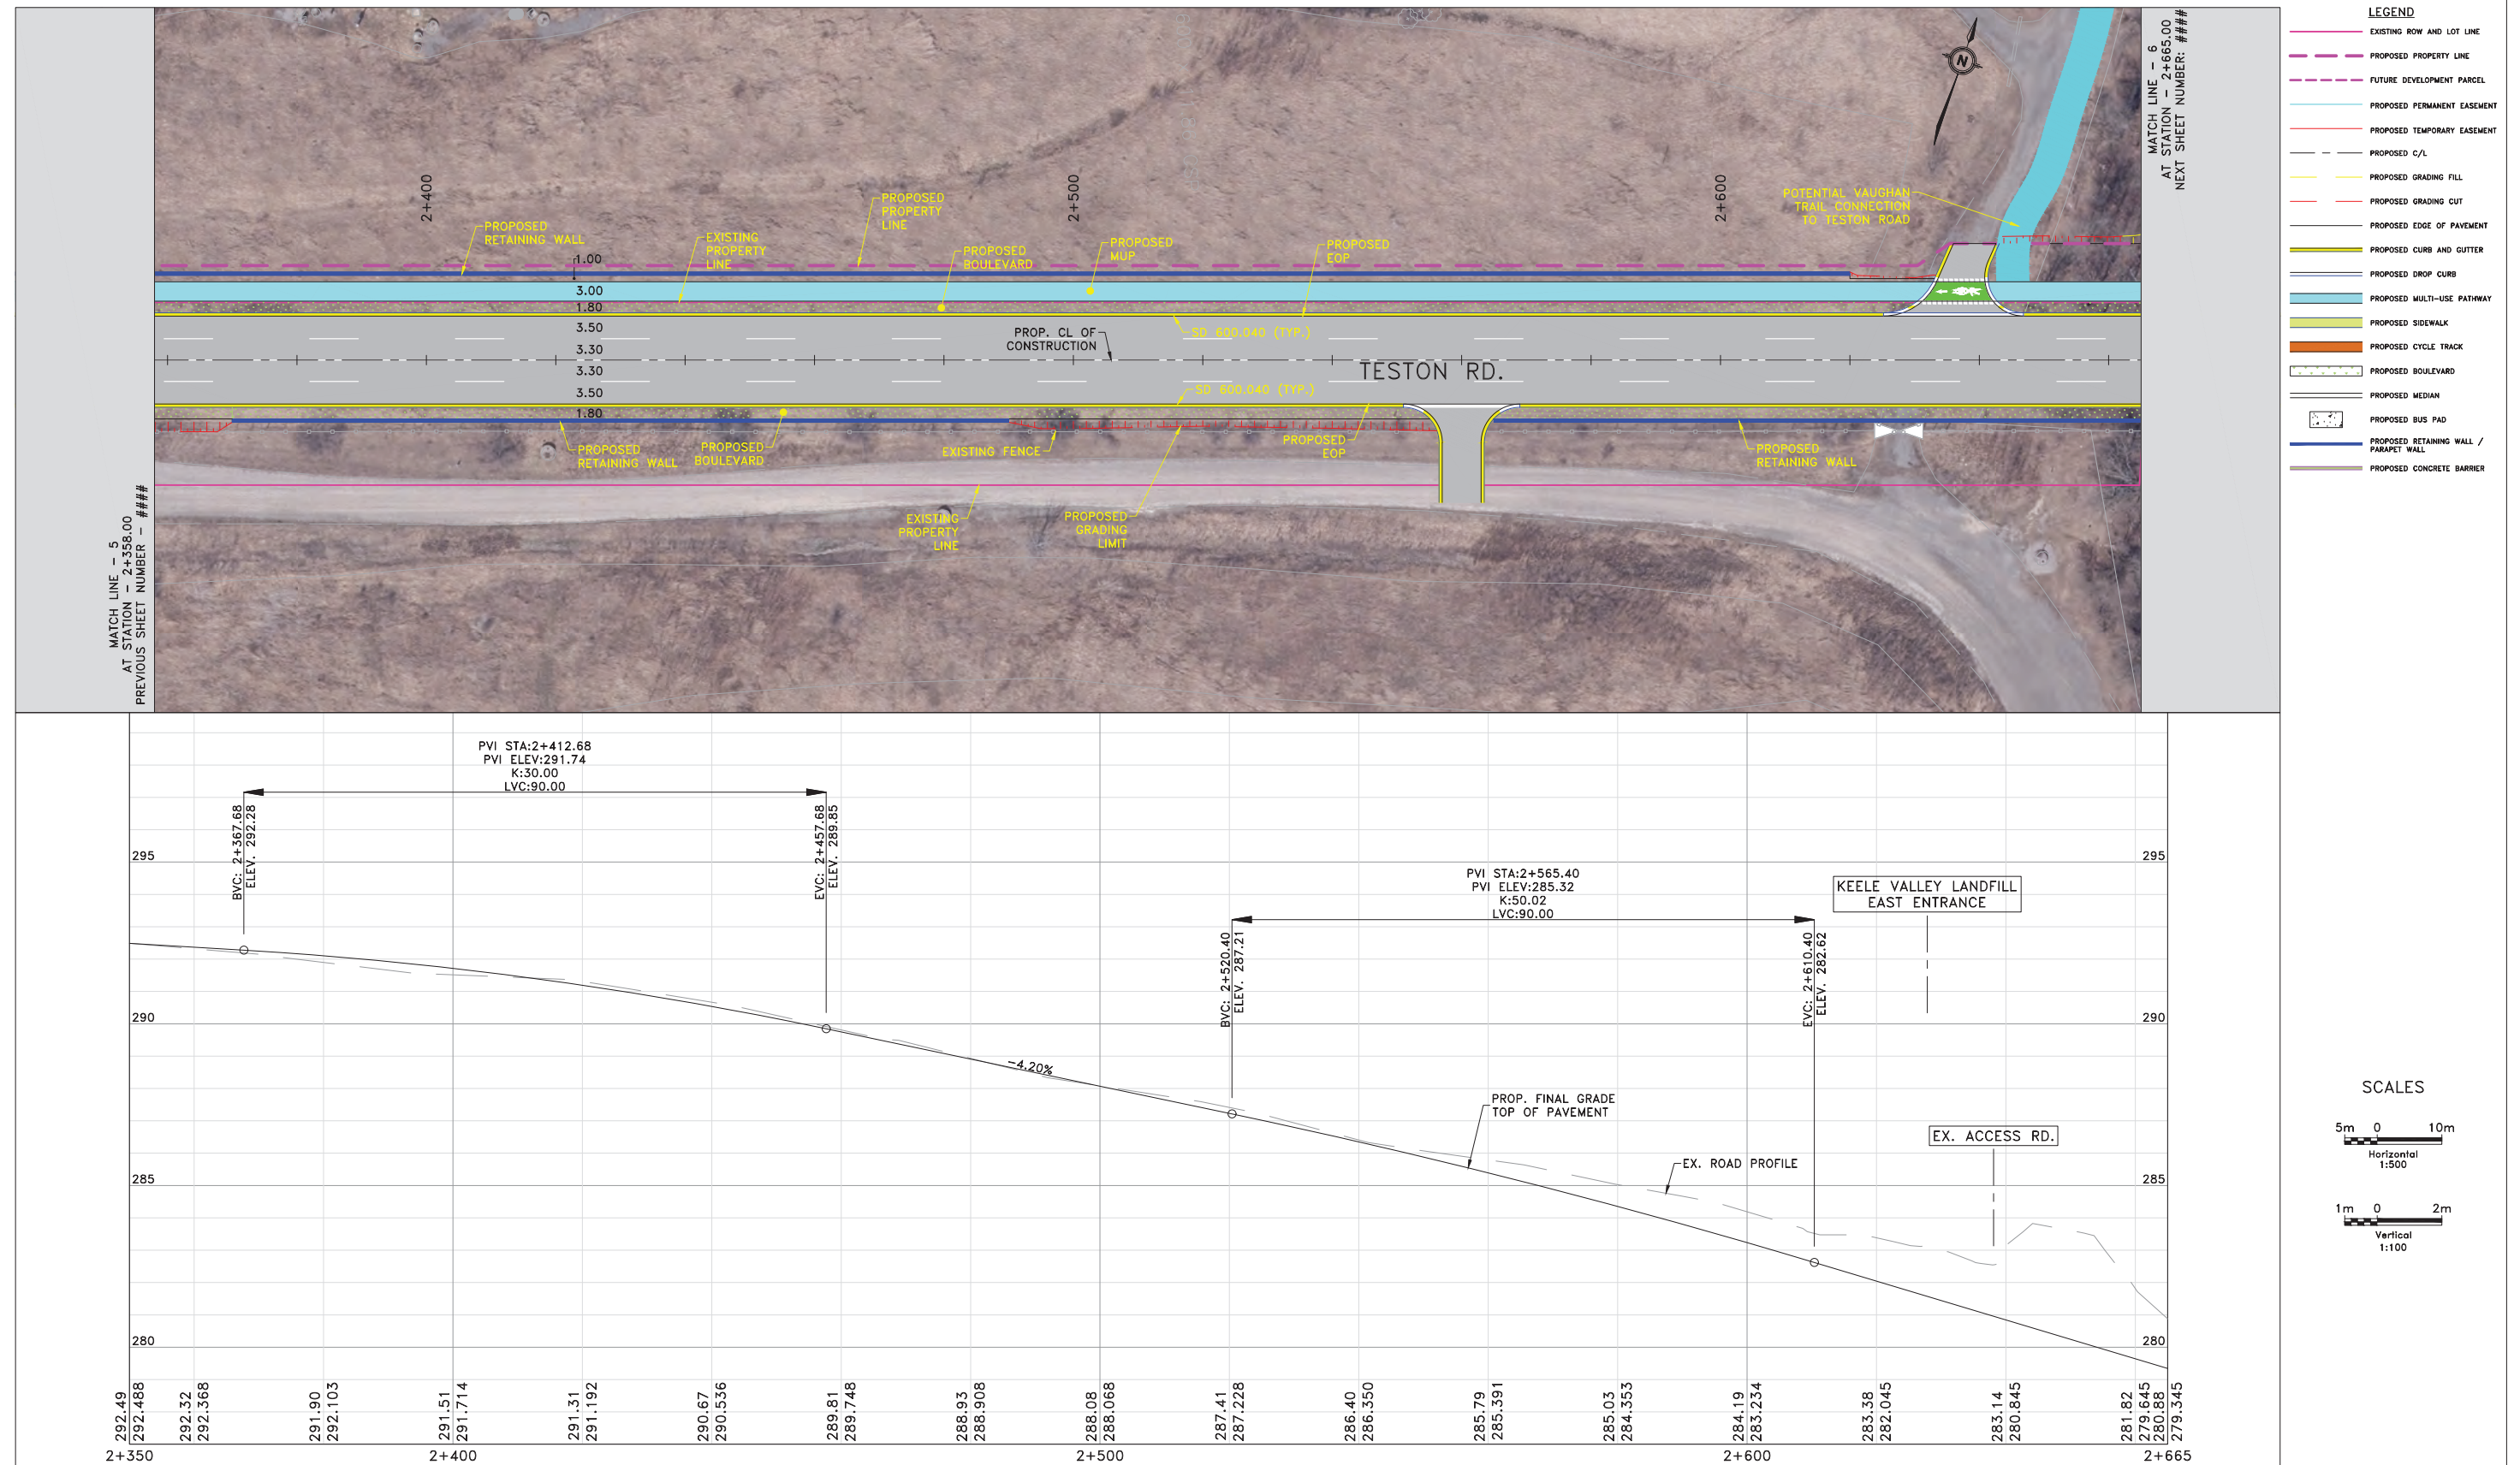

NOTES:
THE LOCATION OF UTILITIES IS APPROXIMATE ONLY.
CONSULT THE RESPECTIVE MUNICIPAL AUTHORITIES
AND UTILITY COMPANIES TO DETERMINE THE EXACT
LOCATION OF THEIR UTILITIES. THE CONTRACTOR
SHALL VERIFY THE LOCATION OF UTILITIES AND
SHALL ADEQUATELY PROTECT AND SUPPORT THEM
DURING CONSTRUCTION.

[illegible]

Public Works Transportation

DESIGN MPB
DRAWN YG
CHECKED MPB

TESTON ROAD (Y.R. 49) RECONSTRUCTION
FROM KEELE STREET (Y.R.6)
TO BATHURST STREET (Y.R.38)
PRELIMINARY DESIGN
2+358 TO 2+665

WG. NO. 7
CONT. NO.
SHEET NO. 6



NOTES:
THE LOCATION OF UTILITIES IS APPROXIMATE ONLY.
CONSULT THE RESPECTIVE MUNICIPAL AUTHORITIES
AND UTILITY COMPANIES TO DETERMINE THE EXACT
LOCATION OF THEIR UTILITIES. THE CONTRACTOR
SHALL VERIFY THE LOCATION OF UTILITIES AND
SHALL ADEQUATELY PROTECT AND SUPPORT THEM
DURING CONSTRUCTION.


[illegible]

Public Works Transportation


DESIGN MPB
DRAWN YG
CHECKED MPB

TESTON ROAD (Y.R. 49) RECONSTRUCTION
FROM KEELE STREET (Y.R.6)
TO BATHURST STREET (Y.R.38)
PRELIMINARY DESIGN
2+665 TO 2+972

DWG. NO. 8
CONT. NO.
SHEET NO. 7

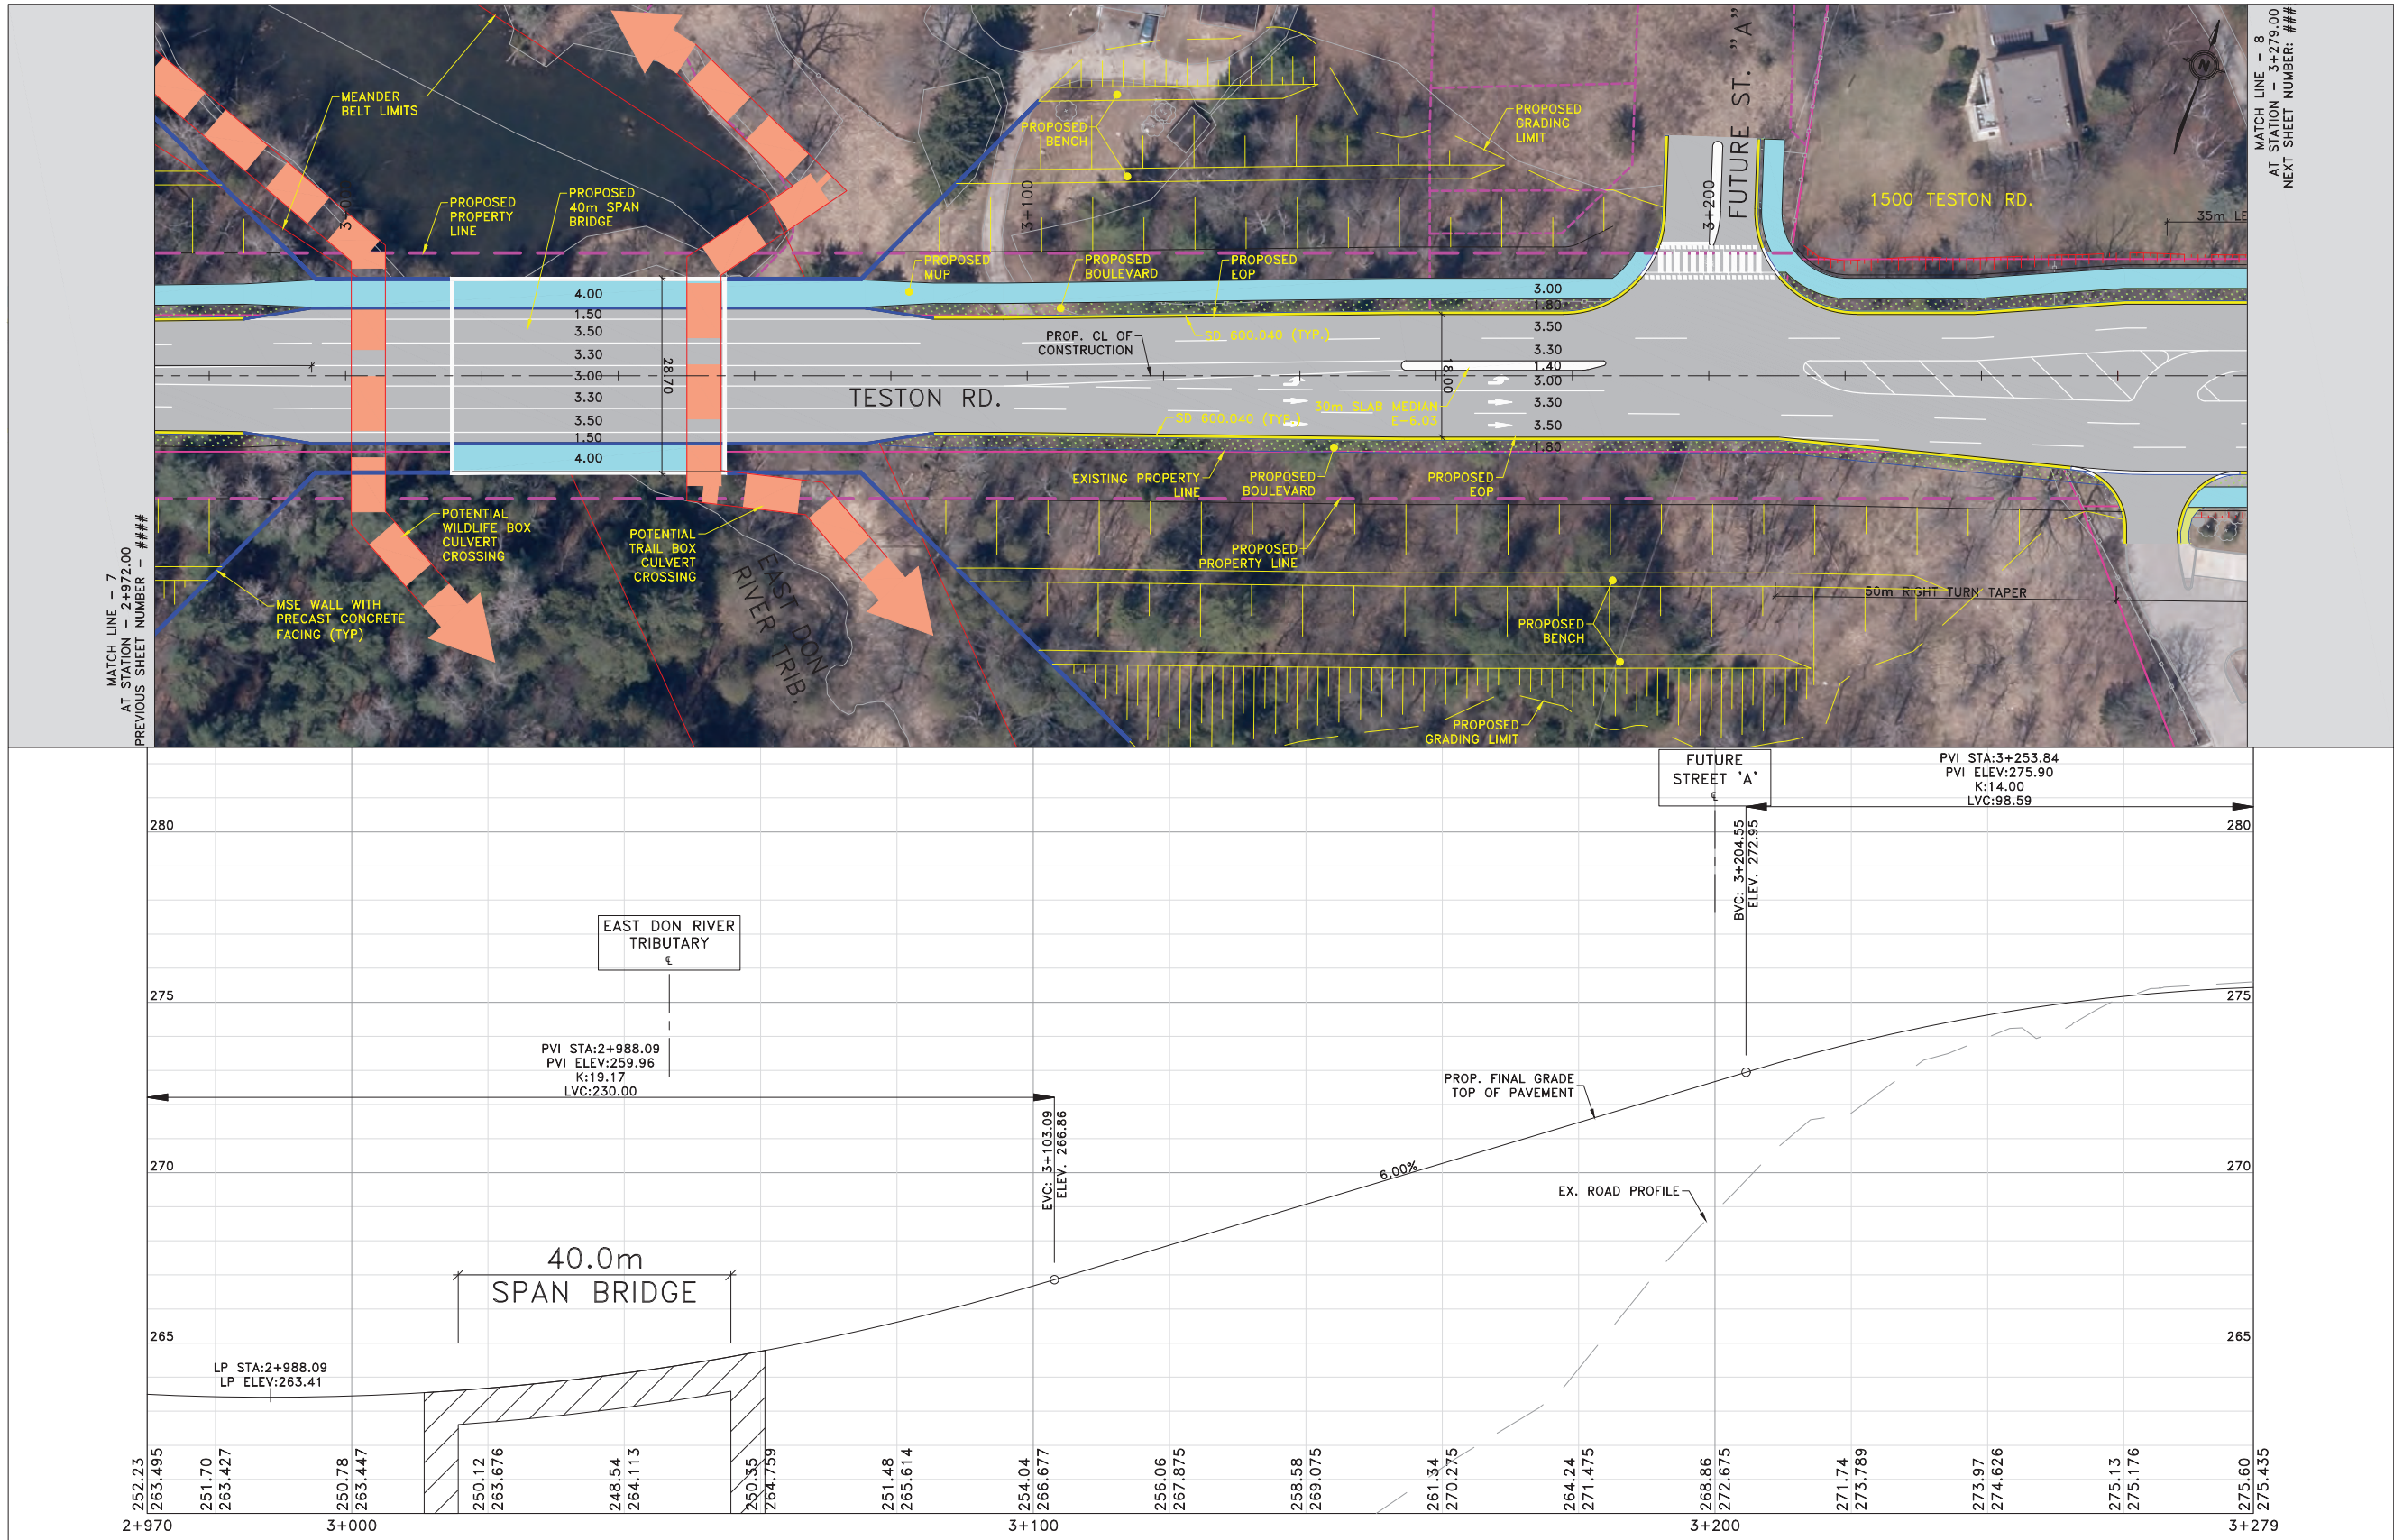

- METRIC**
- LEGEND**
- EXISTING ROW AND LOT LINE
 - PROPOSED PROPERTY LINE
 - FUTURE DEVELOPMENT PARCEL
 - PROPOSED PERMANENT EASEMENT
 - PROPOSED TEMPORARY EASEMENT
 - PROPOSED C/L
 - PROPOSED GRADING FILL
 - PROPOSED GRADING CUT
 - PROPOSED EDGE OF PAVEMENT
 - PROPOSED CURB AND GUTTER
 - PROPOSED DROP CURB
 - PROPOSED MULTI-USE PATHWAY
 - PROPOSED SIDEWALK
 - PROPOSED CYCLE TRACK
 - PROPOSED BOULEVARD
 - PROPOSED MEDIAN
 - PROPOSED BUS PAD
 - PROPOSED RETAINING WALL / PARAPET WALL
 - PROPOSED CONCRETE BARRIER

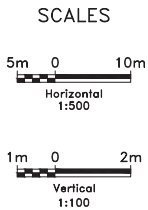

NOTES:
THE LOCATION OF UTILITIES IS APPROXIMATE ONLY.
CONSULT THE RESPECTIVE MUNICIPAL AUTHORITIES
AND UTILITY COMPANIES TO DETERMINE THE EXACT
LOCATION OF THEIR UTILITIES. THE CONTRACTOR
SHALL VERIFY THE LOCATION OF UTILITIES AND
SHALL ADEQUATELY PROTECT AND SUPPORT THEM
DURING CONSTRUCTION.




No.	DATE	REVISIONS	BY




Public Works
Transportation

DESIGN MPB	TESTON ROAD (Y.R. 49) RECONSTRUCTION FROM KEELE STREET (Y.R.6) TO BATHURST STREET (Y.R.38) PRELIMINARY DESIGN 2+972 TO 3+279	DWG. NO. 9
DRAWN YG		CONT. NO.
CHECKED MPB		SHEET NO. 8

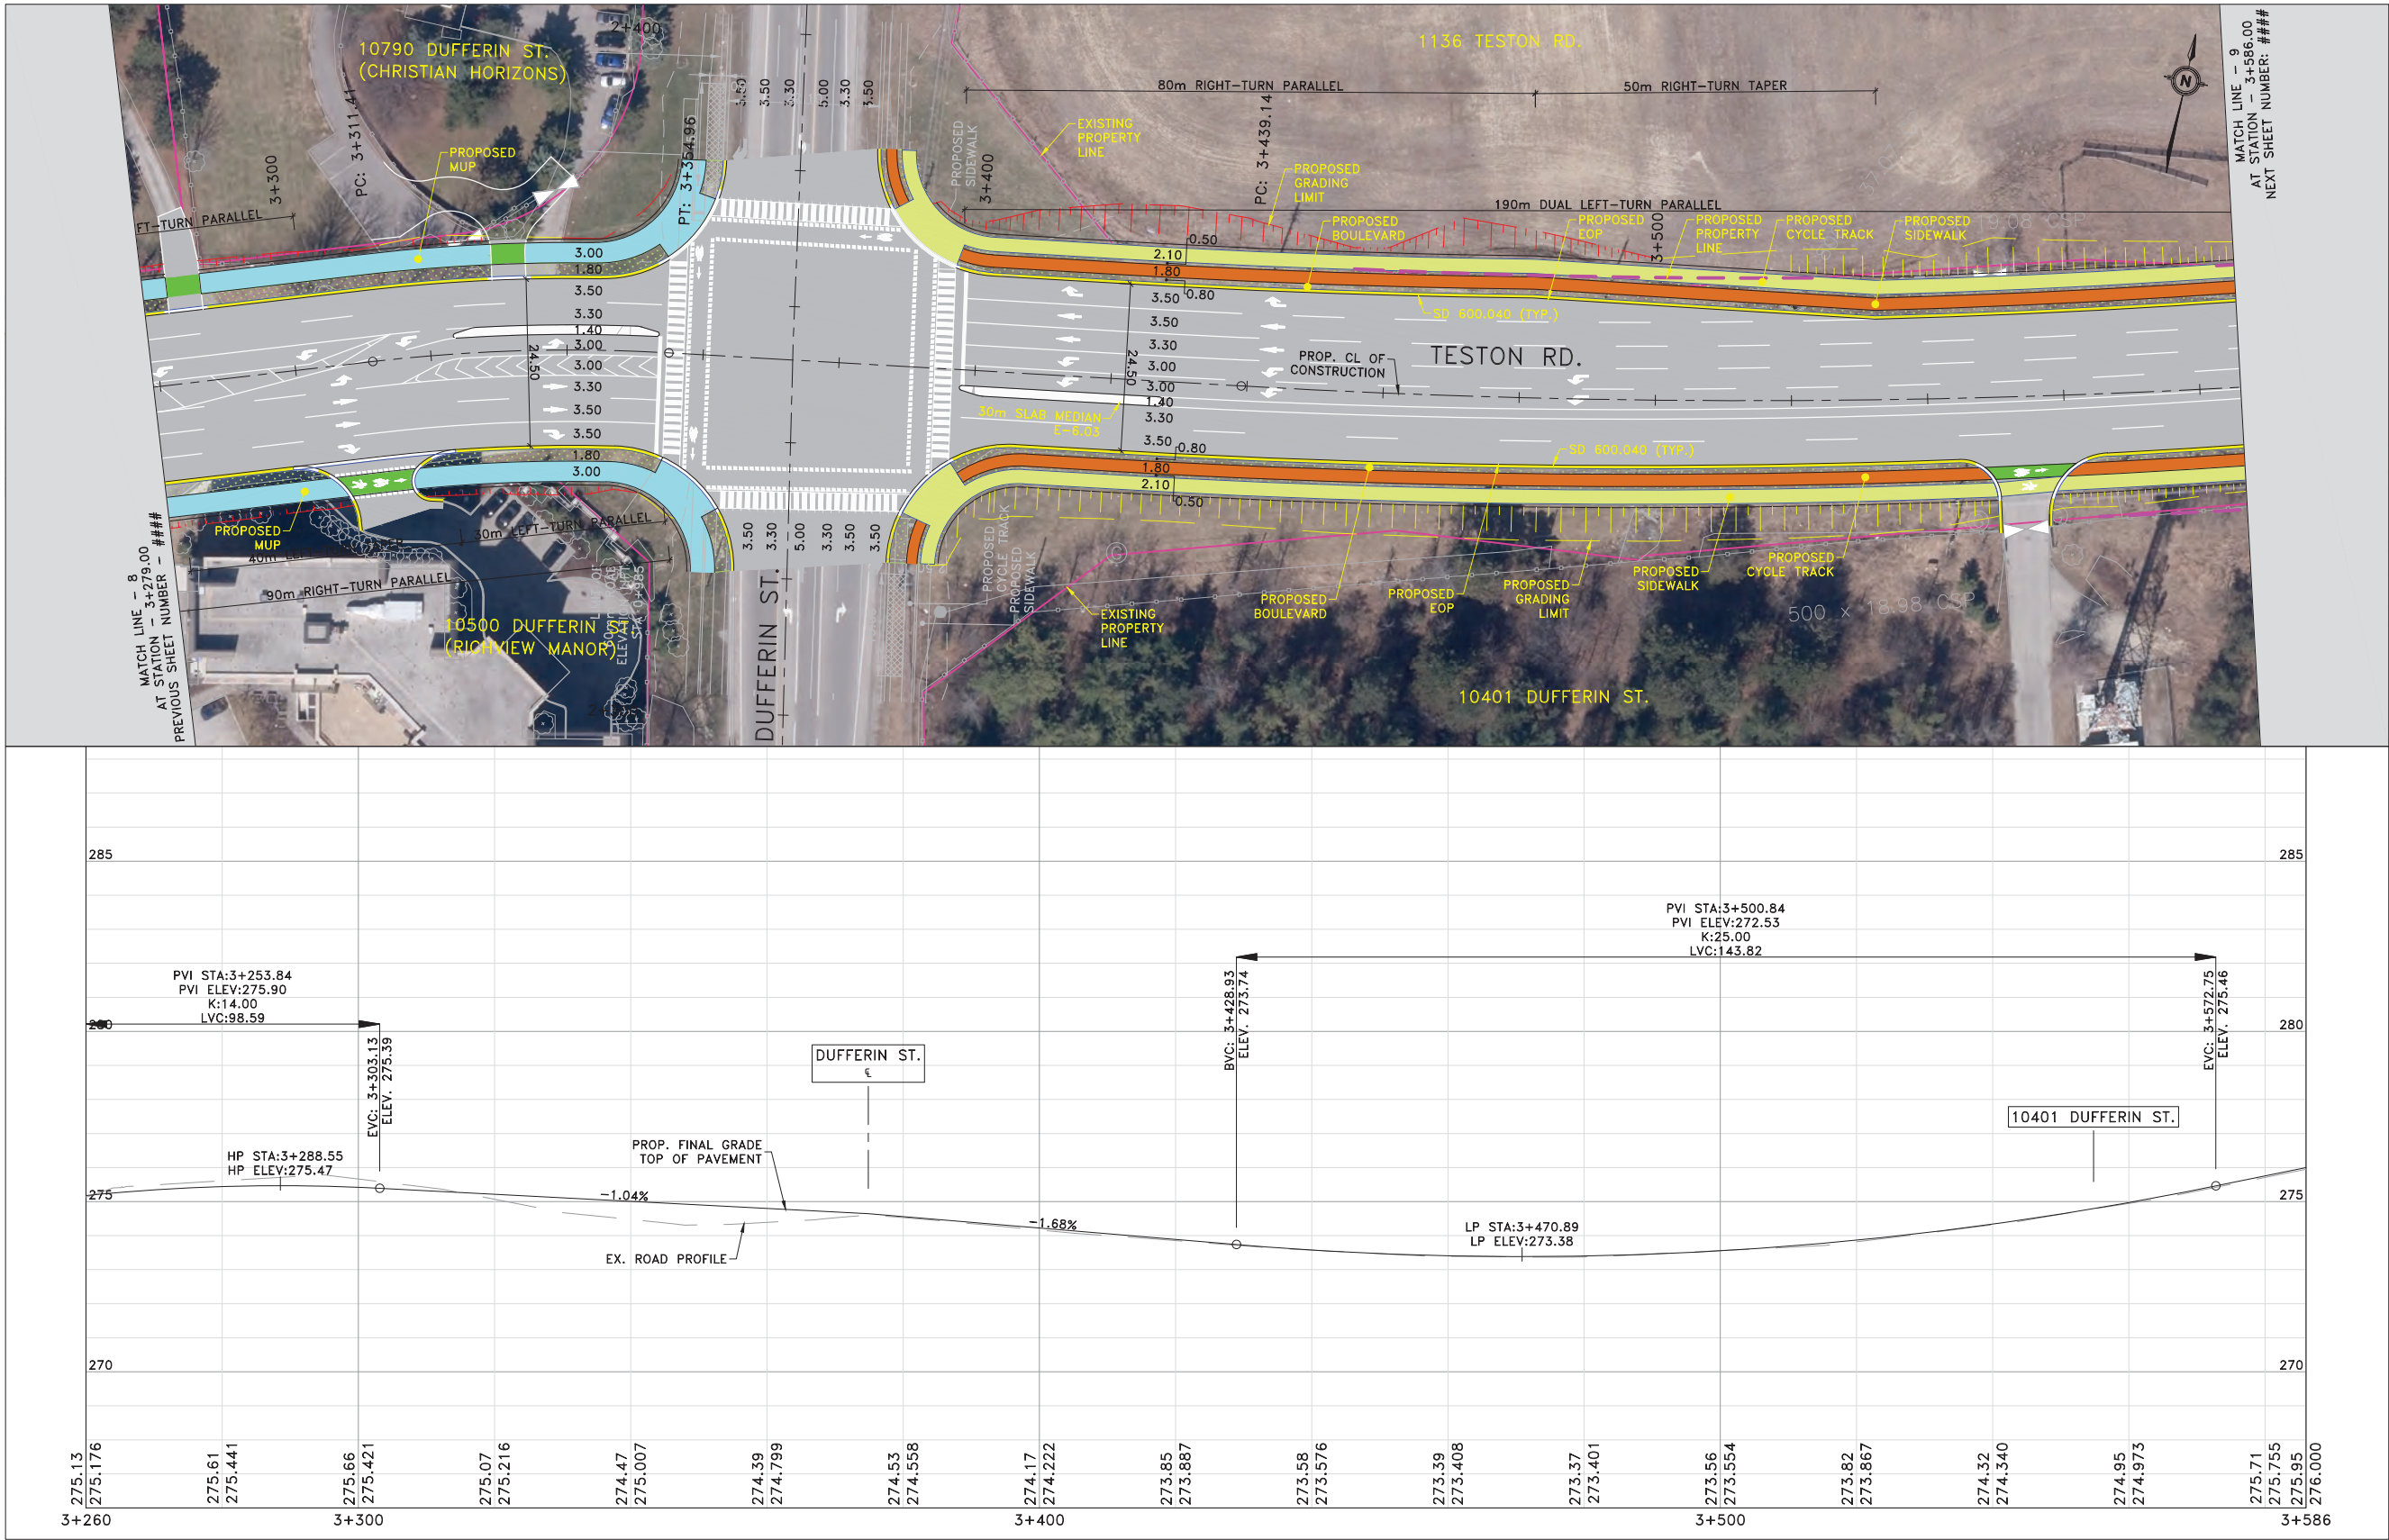

- METRIC
- LEGEND
- EXISTING ROW AND LOT LINE
 - PROPOSED PROPERTY LINE
 - FUTURE DEVELOPMENT PARCEL
 - PROPOSED PERMANENT EASEMENT
 - PROPOSED TEMPORARY EASEMENT
 - PROPOSED C/L
 - PROPOSED GRADING FILL
 - PROPOSED GRADING CUT
 - PROPOSED EDGE OF PAVEMENT
 - PROPOSED CURB AND GUTTER
 - PROPOSED DROP CURB
 - PROPOSED MULTI-USE PATHWAY
 - PROPOSED SIDEWALK
 - PROPOSED CYCLE TRACK
 - PROPOSED BOULEVARD
 - PROPOSED MEDIAN
 - PROPOSED BUS PAD
 - PROPOSED RETAINING WALL / PARAPET WALL
 - PROPOSED CONCRETE BARRIER

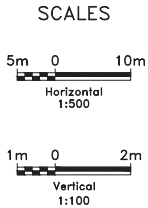

NOTES:
THE LOCATION OF UTILITIES IS APPROXIMATE ONLY.
CONSULT THE RESPECTIVE MUNICIPAL AUTHORITIES
AND UTILITY COMPANIES TO DETERMINE THE EXACT
LOCATION OF THEIR UTILITIES. THE CONTRACTOR
SHALL VERIFY THE LOCATION OF UTILITIES AND
SHALL ADEQUATELY PROTECT AND SUPPORT THEM
DURING CONSTRUCTION.



No.	DATE	REVISIONS	BY



Public Works
Transportation

DESIGN
MPB

DRAWN
YG

CHECKED
MPB


TESTON ROAD (Y.R. 49) RECONSTRUCTION
FROM KEELE STREET (Y.R.6)
TO BATHURST STREET (Y.R.38)

PRELIMINARY DESIGN
3+279 TO 3+586

DWG. NO.
10

CONT. NO.

SHEET NO.
9

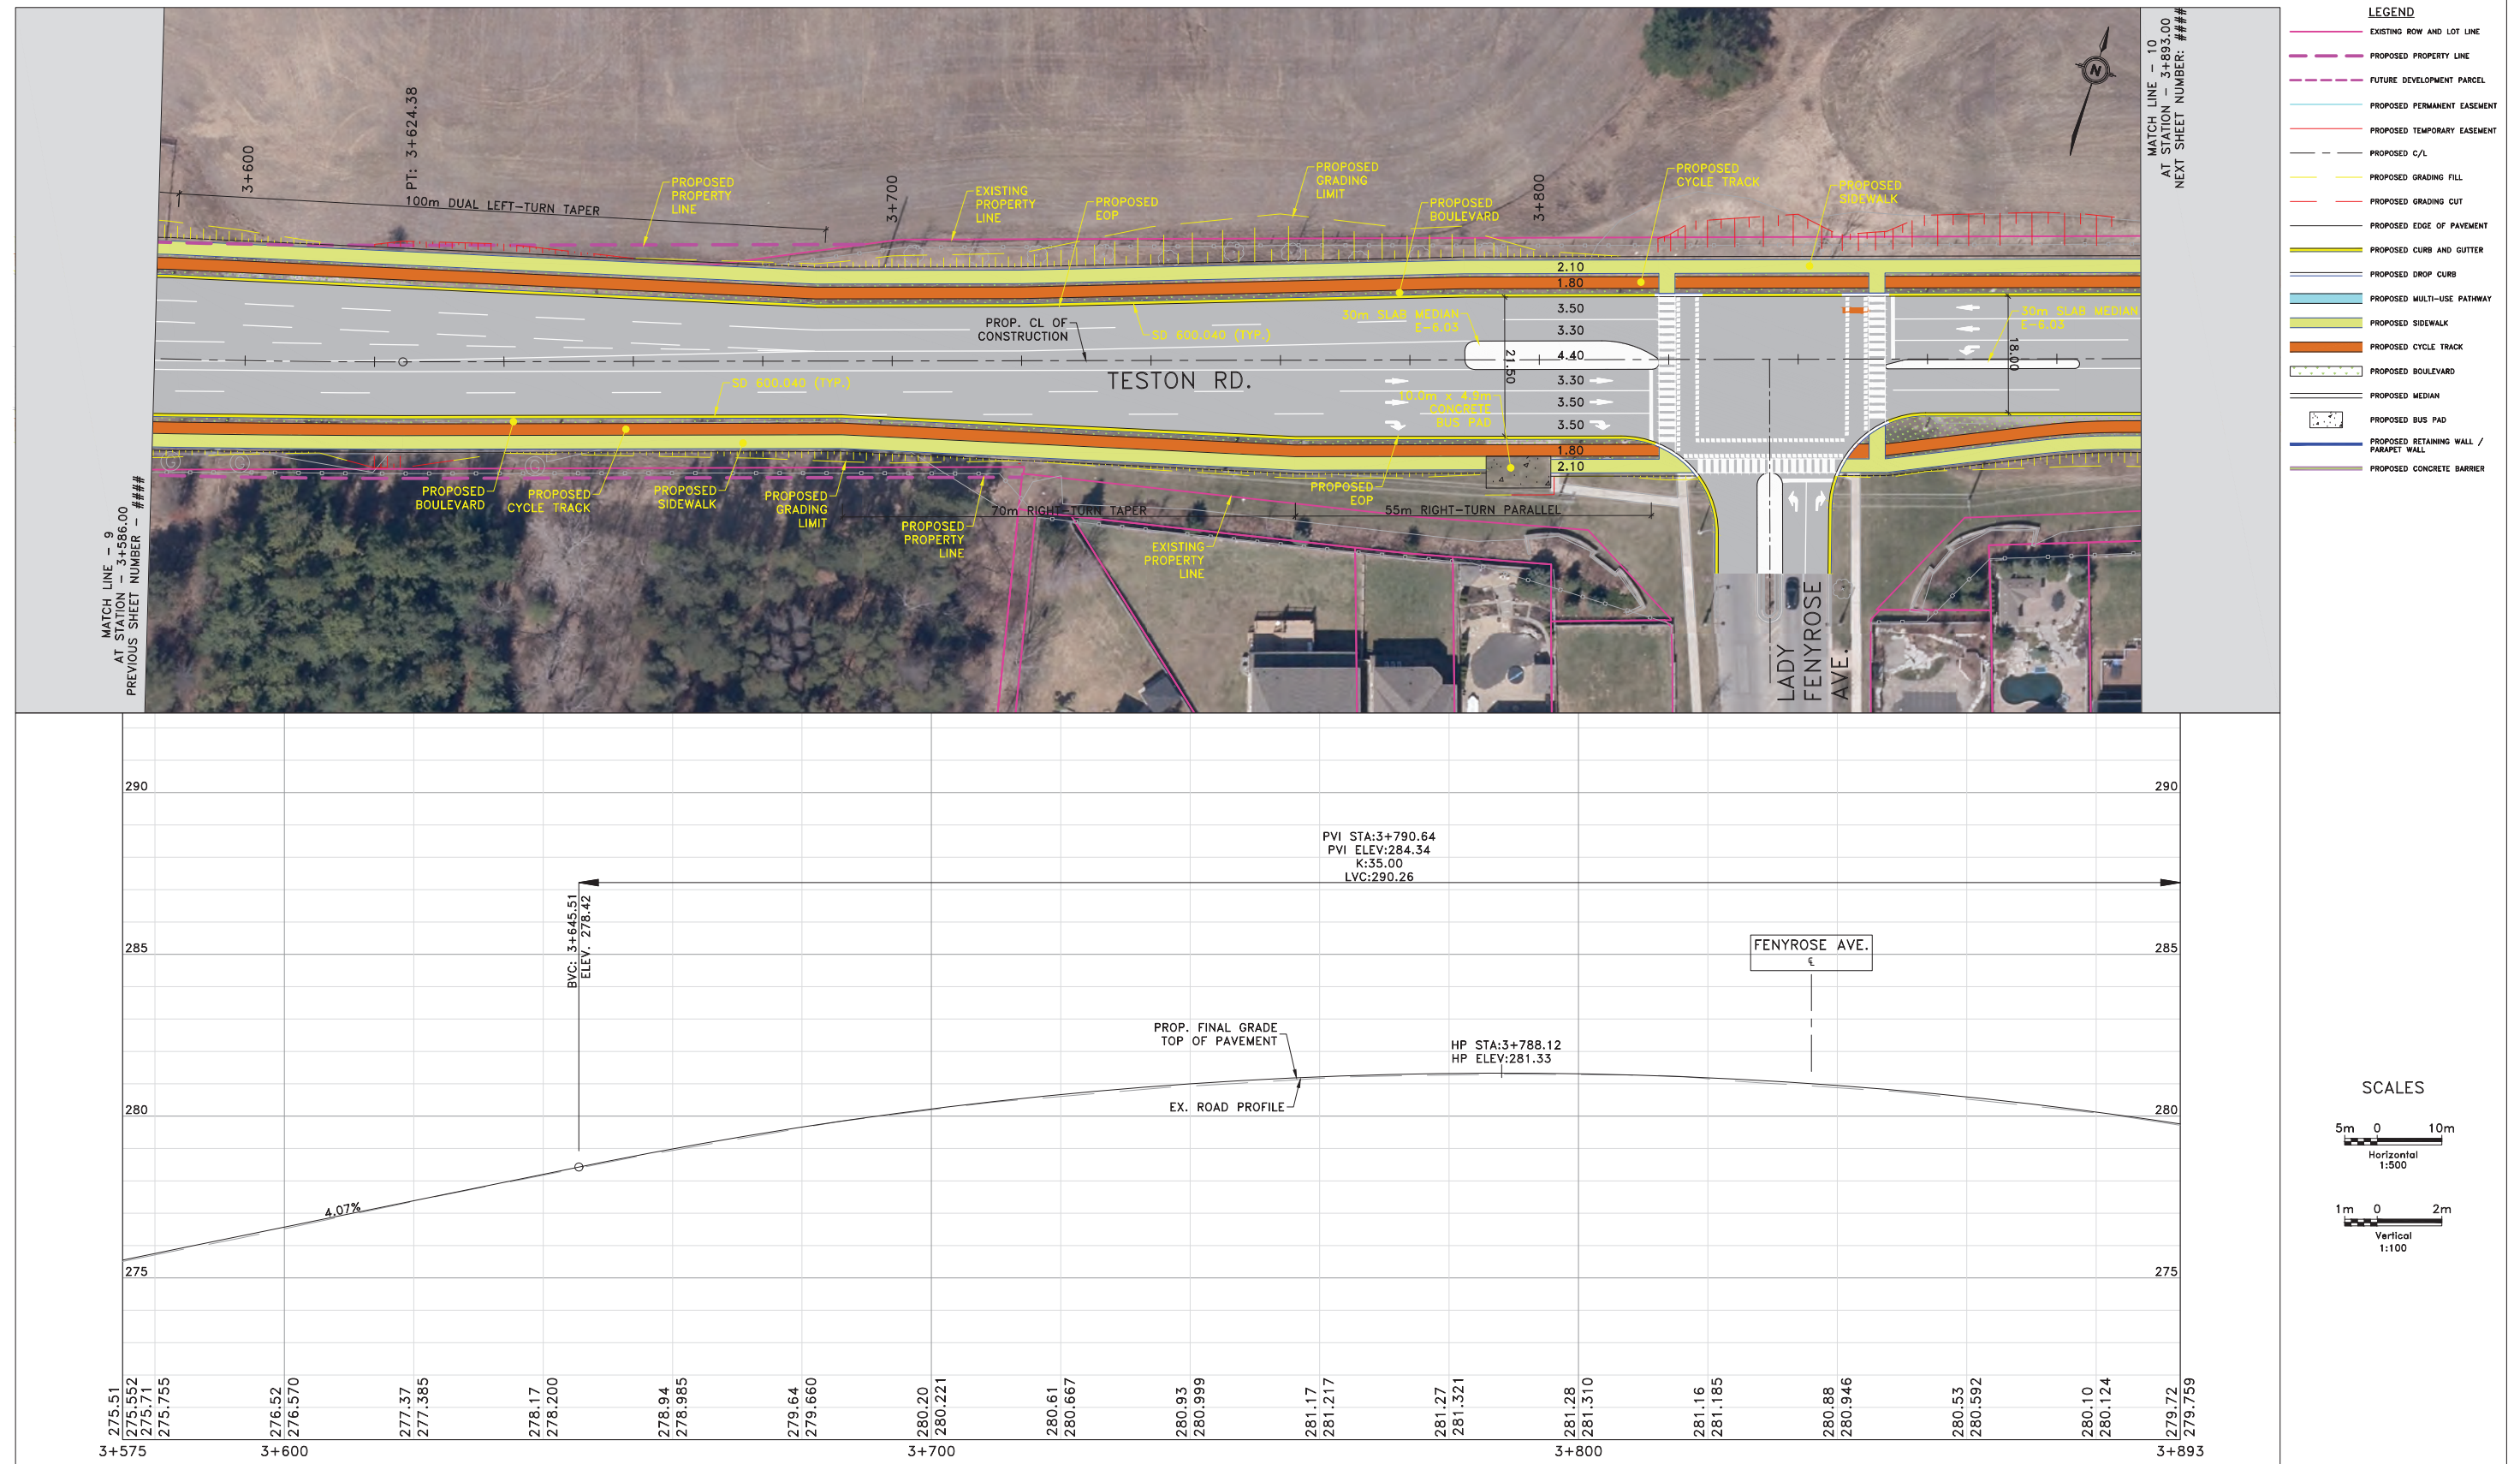

NOTES:
THE LOCATION OF UTILITIES IS APPROXIMATE ONLY.
CONSULT THE RESPECTIVE MUNICIPAL AUTHORITIES
AND UTILITY COMPANIES TO DETERMINE THE EXACT
LOCATION OF THEIR UTILITIES. THE CONTRACTOR
SHALL VERIFY THE LOCATION OF UTILITIES AND
SHALL ADEQUATELY PROTECT AND SUPPORT THEM
DURING CONSTRUCTION.


[illegible]

Public Works Transportation


DESIGN MPB
DRAWN YG
CHECKED MPB

TESTON ROAD (Y.R. 49) RECONSTRUCTION
FROM KEELE STREET (Y.R.6)
TO BATHURST STREET (Y.R.38)
PRELIMINARY DESIGN
3+586 TO 3+893

WG. NO. 11
CONT. NO.
SHEET NO. 10

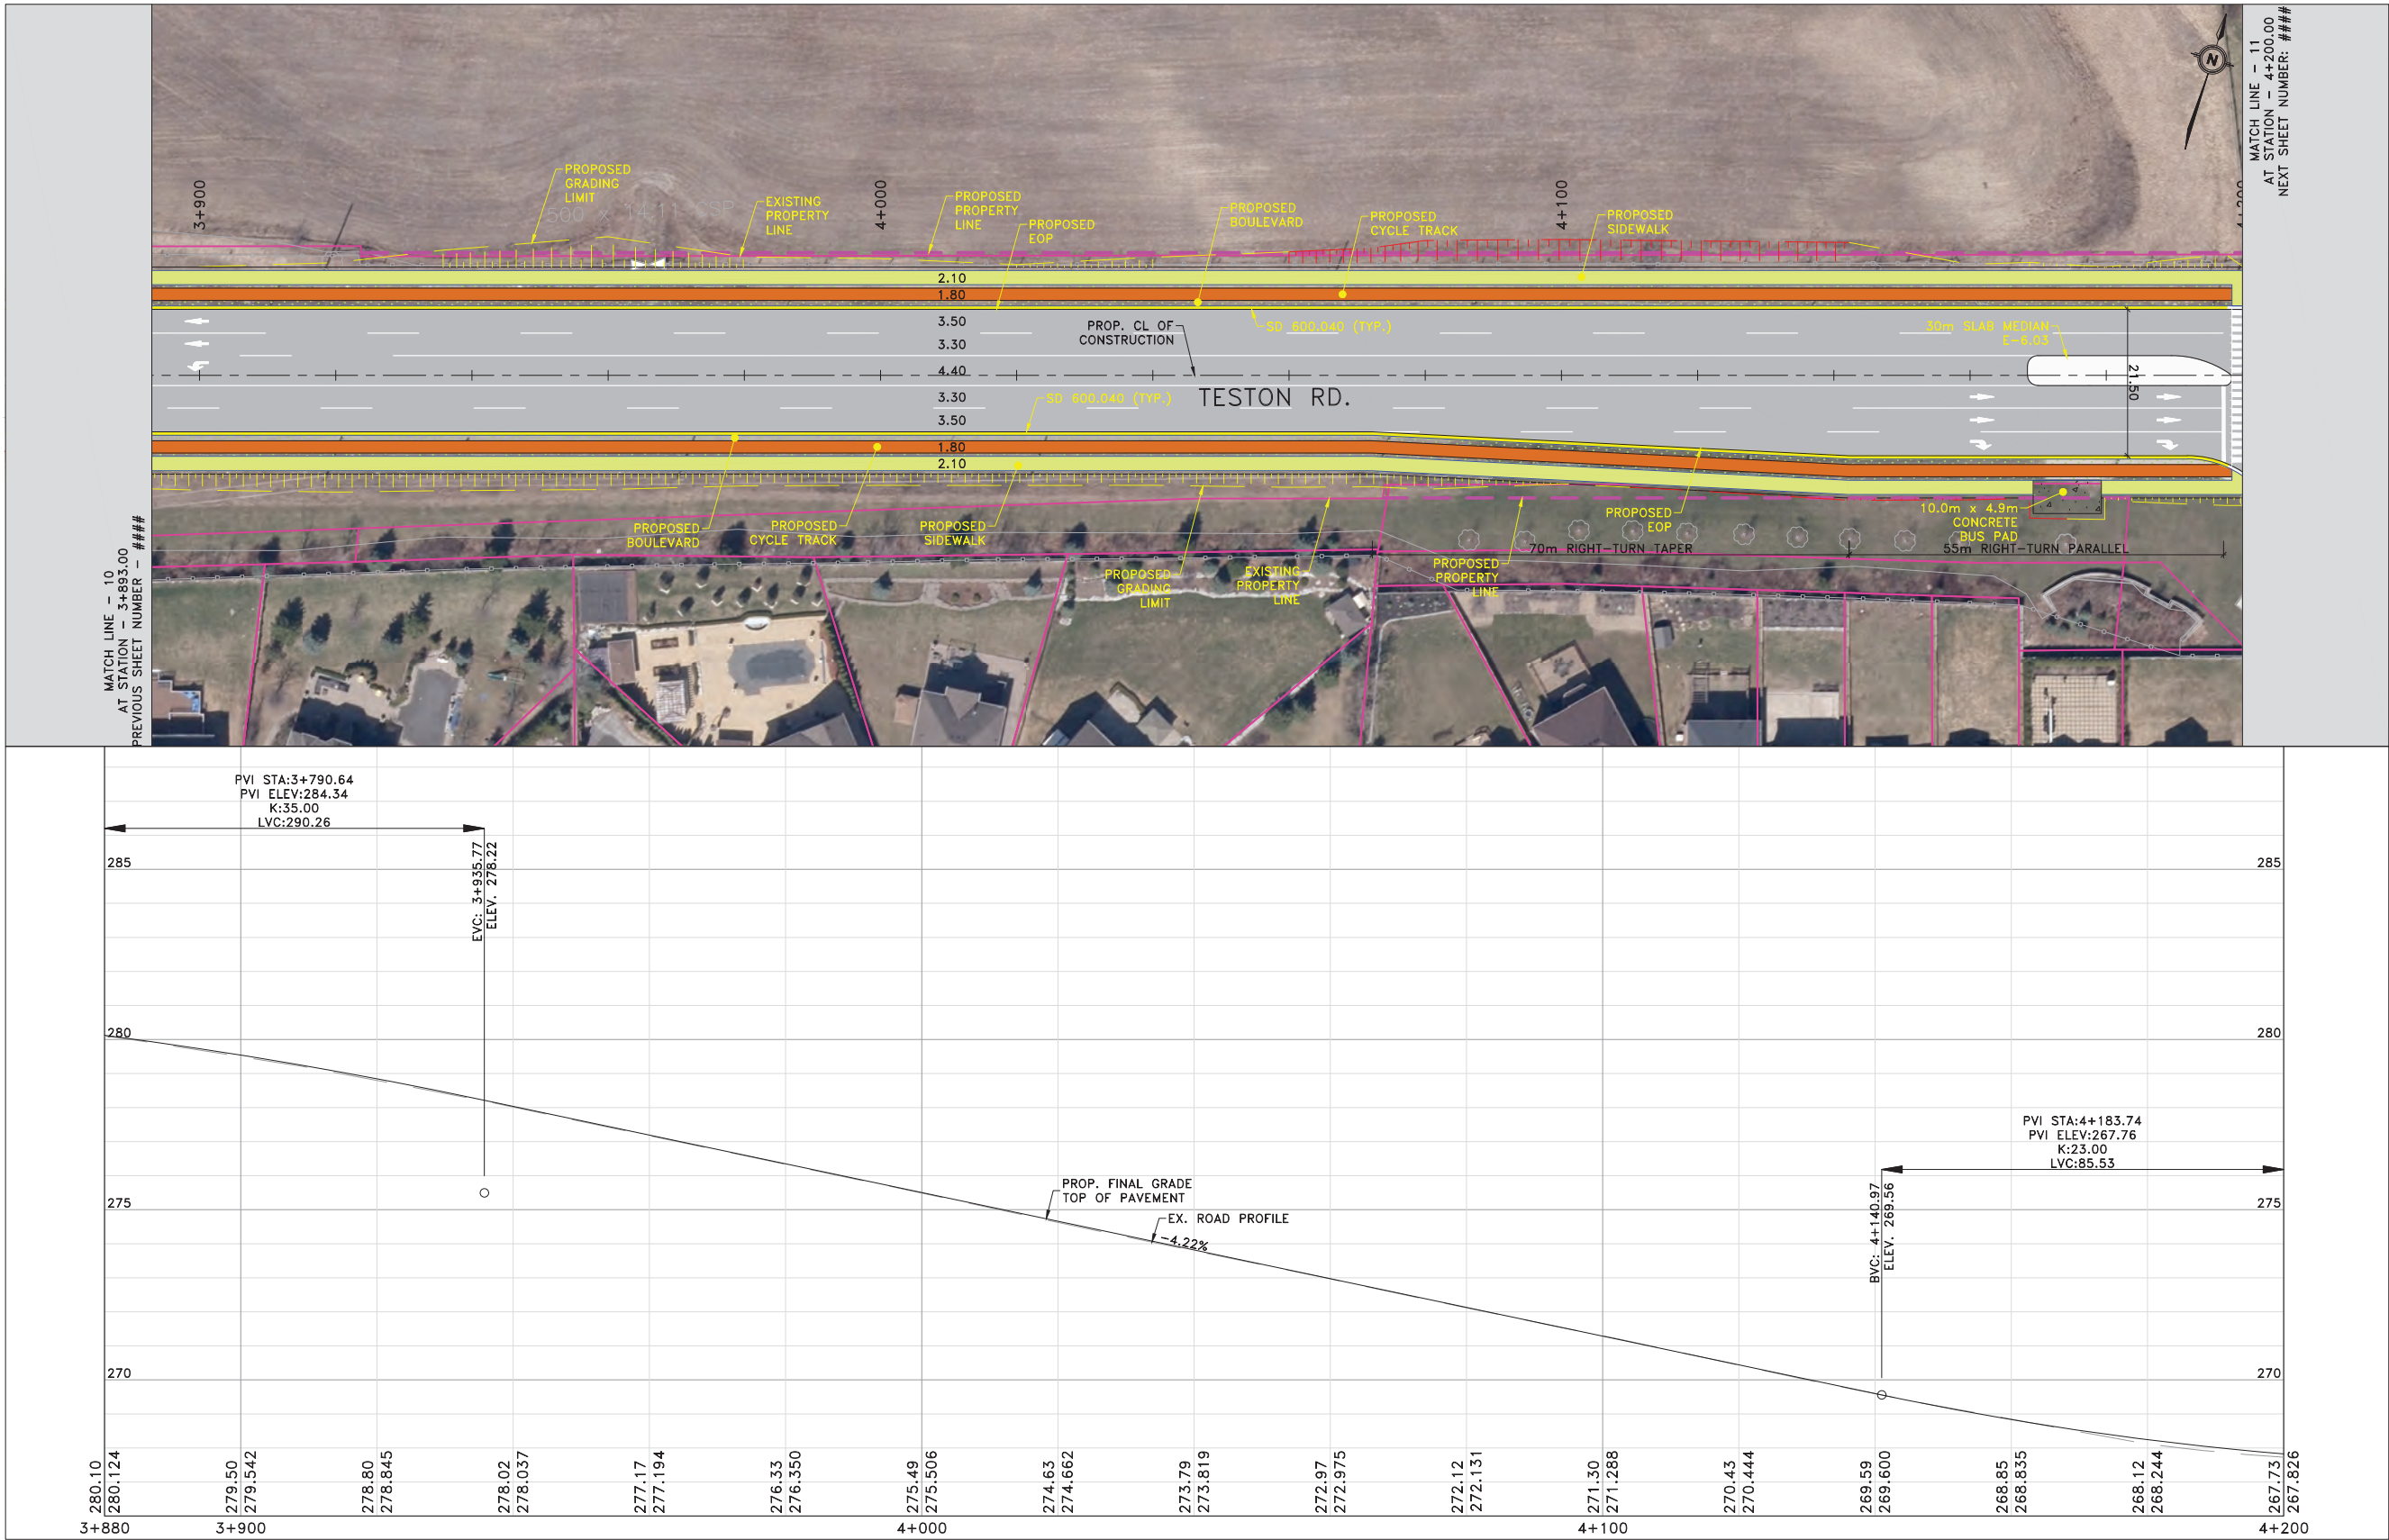

- METRIC**
- LEGEND**
- EXISTING ROW AND LOT LINE
 - PROPOSED PROPERTY LINE
 - FUTURE DEVELOPMENT PARCEL
 - PROPOSED PERMANENT EASEMENT
 - PROPOSED TEMPORARY EASEMENT
 - PROPOSED C/L
 - PROPOSED GRADING FILL
 - PROPOSED GRADING CUT
 - PROPOSED EDGE OF PAVEMENT
 - PROPOSED CURB AND GUTTER
 - PROPOSED DROP CURB
 - PROPOSED MULTI-USE PATHWAY
 - PROPOSED SIDEWALK
 - PROPOSED CYCLE TRACK
 - PROPOSED BOULEVARD
 - PROPOSED MEDIAN
 - PROPOSED BUS PAD
 - PROPOSED RETAINING WALL / PARAPET WALL
 - PROPOSED CONCRETE BARRIER

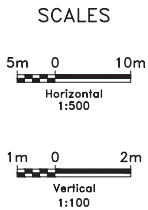

NOTES:
THE LOCATION OF UTILITIES IS APPROXIMATE ONLY.
CONSULT THE RESPECTIVE MUNICIPAL AUTHORITIES
AND UTILITY COMPANIES TO DETERMINE THE EXACT
LOCATION OF THEIR UTILITIES. THE CONTRACTOR
SHALL VERIFY THE LOCATION OF UTILITIES AND
SHALL ADEQUATELY PROTECT AND SUPPORT THEM
DURING CONSTRUCTION.




No.	DATE	REVISIONS	BY




Public Works
Transportation

DESIGN MPB	TESTON ROAD (Y.R. 49) RECONSTRUCTION FROM KEELE STREET (Y.R.6) TO BATHURST STREET (Y.R.38) PRELIMINARY DESIGN 3+893 TO 4+200	DWG. NO. 12
DRAWN YG		CONT. NO.
CHECKED MPB		SHEET NO. 11

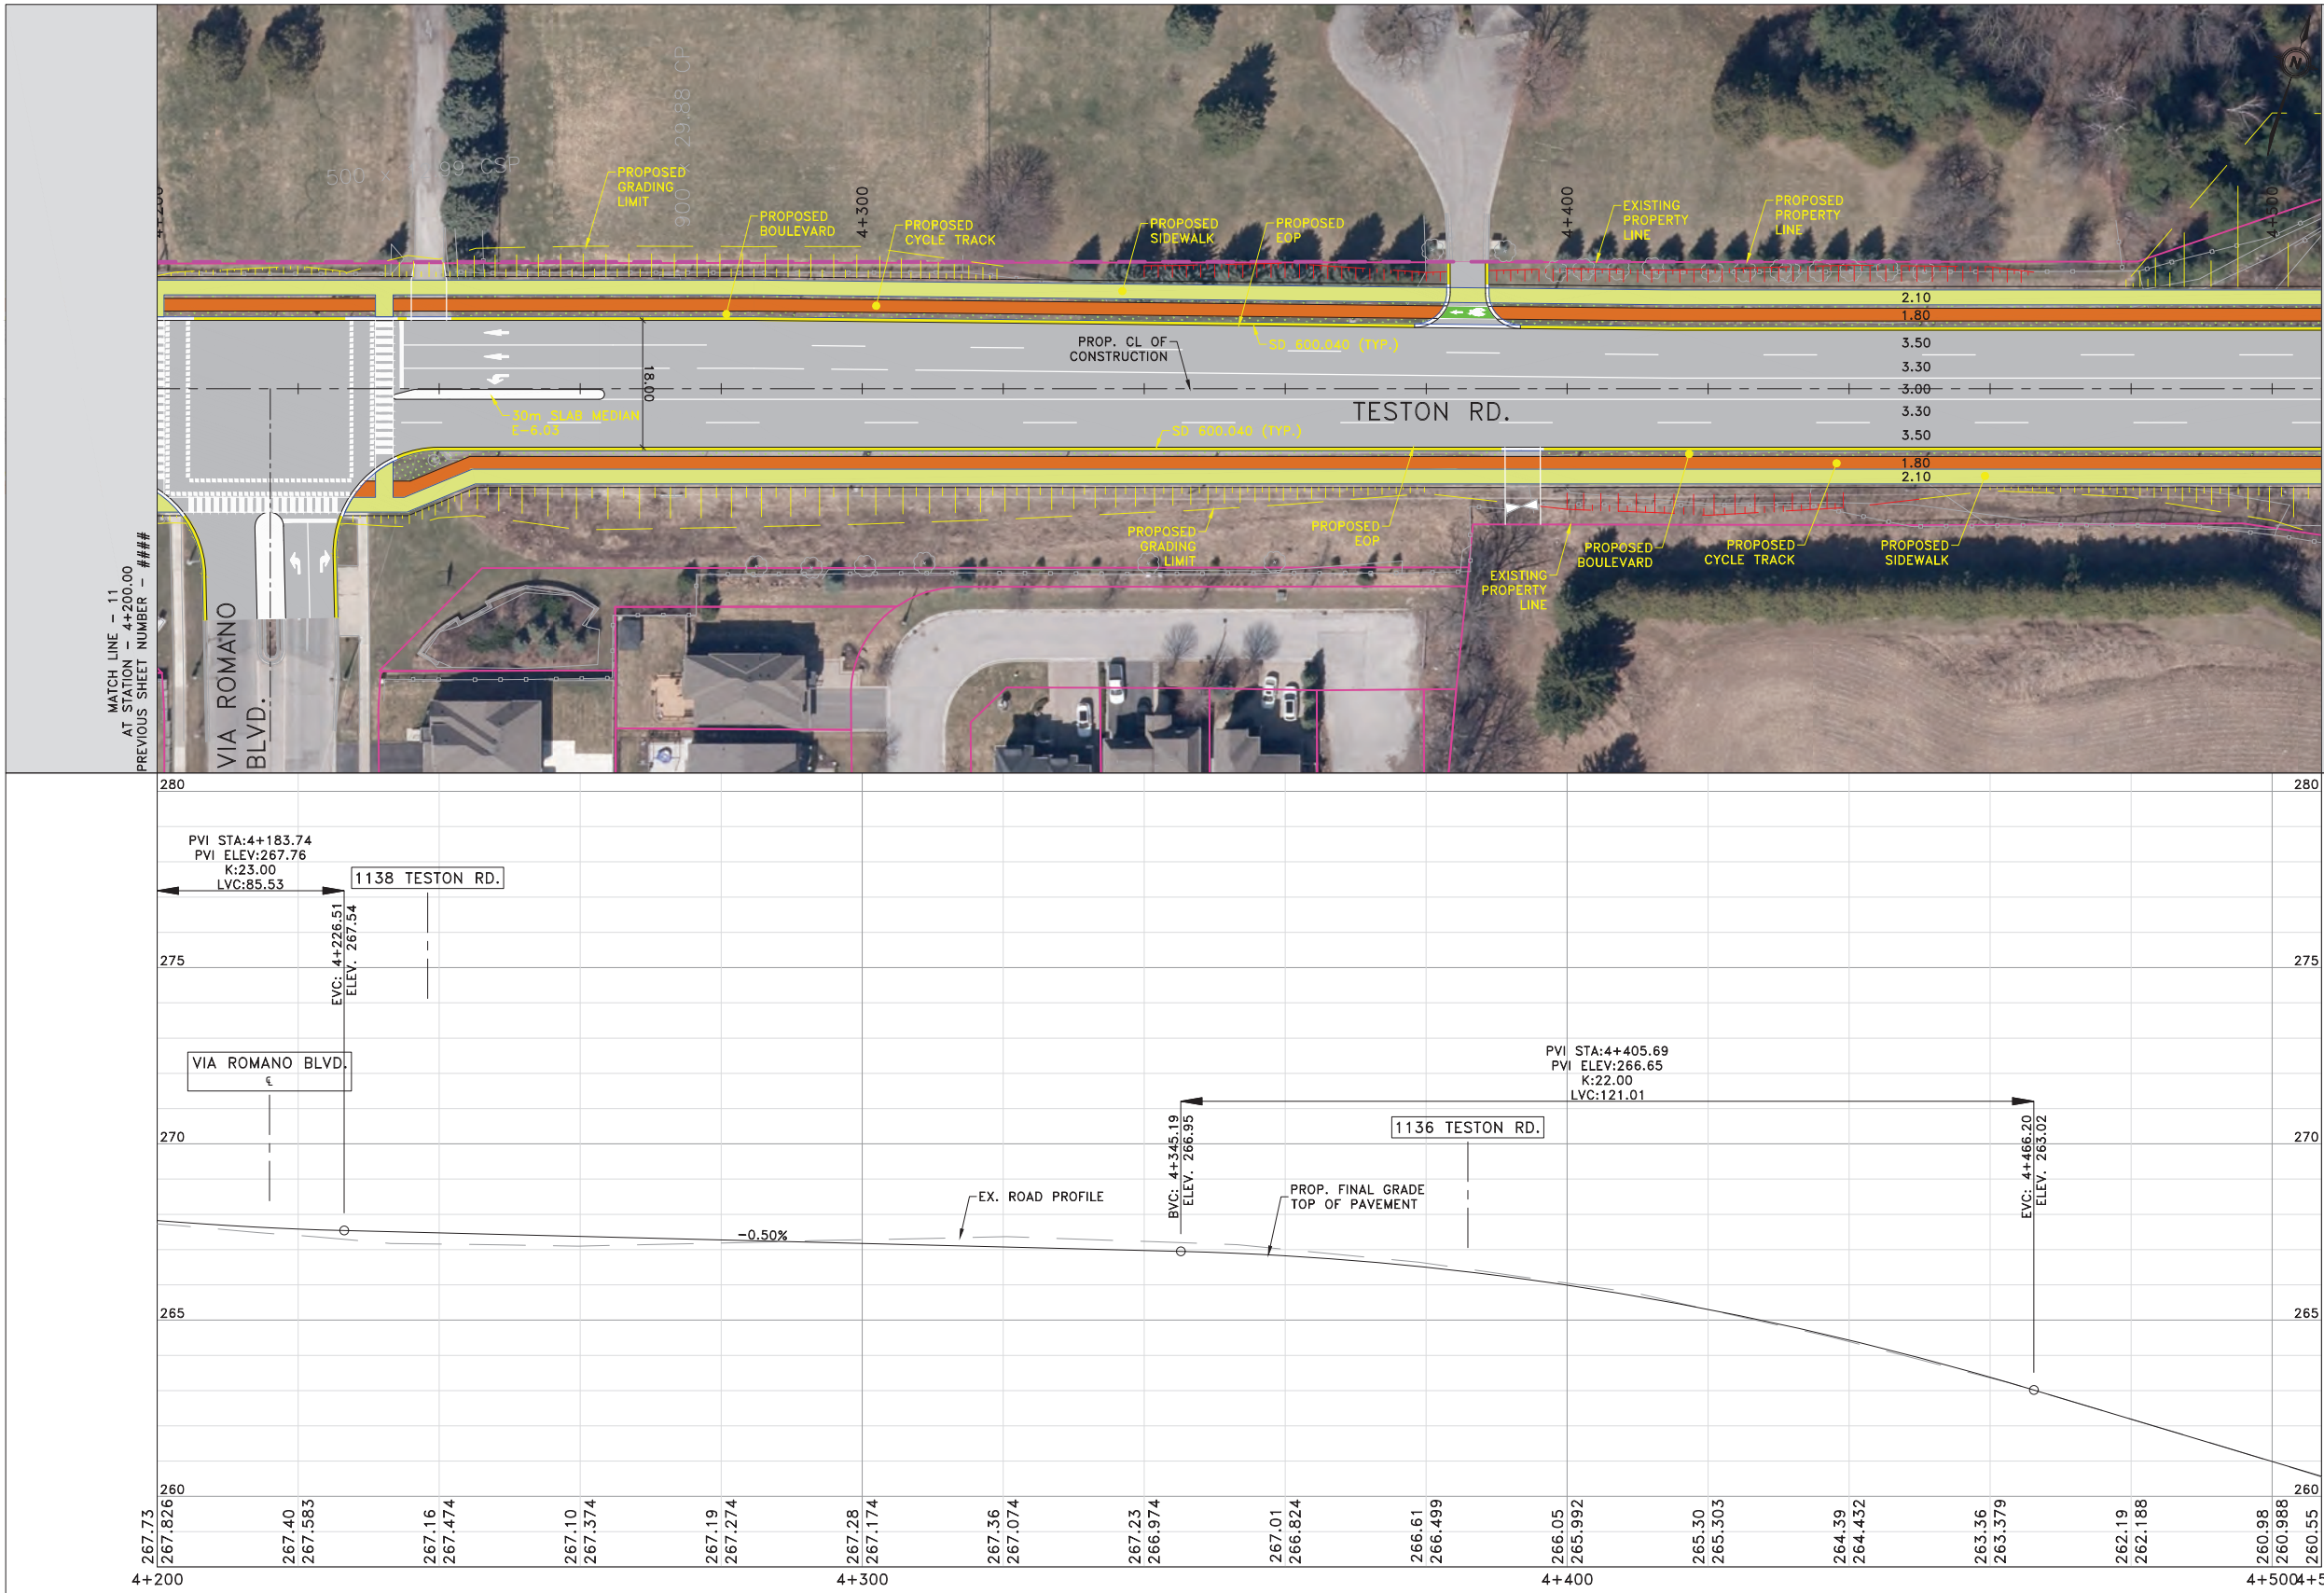

- METRIC**
- LEGEND**
- EXISTING ROW AND LOT LINE
 - PROPOSED PROPERTY LINE
 - FUTURE DEVELOPMENT PARCEL
 - PROPOSED PERMANENT EASEMENT
 - PROPOSED TEMPORARY EASEMENT
 - PROPOSED C/L
 - PROPOSED GRADING FILL
 - PROPOSED GRADING CUT
 - PROPOSED EDGE OF PAVEMENT
 - PROPOSED CURB AND GUTTER
 - PROPOSED DROP CURB
 - PROPOSED MULTI-USE PATHWAY
 - PROPOSED SIDEWALK
 - PROPOSED CYCLE TRACK
 - PROPOSED BOULEVARD
 - PROPOSED MEDIAN
 - PROPOSED BUS PAD
 - PROPOSED RETAINING WALL / PARAPET WALL
 - PROPOSED CONCRETE BARRIER

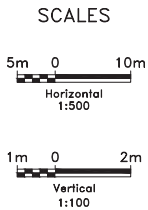

NOTES:
THE LOCATION OF UTILITIES IS APPROXIMATE ONLY.
CONSULT THE RESPECTIVE MUNICIPAL AUTHORITIES
AND UTILITY COMPANIES TO DETERMINE THE EXACT
LOCATION OF THEIR UTILITIES. THE CONTRACTOR
SHALL VERIFY THE LOCATION OF UTILITIES AND
SHALL ADEQUATELY PROTECT AND SUPPORT THEM
DURING CONSTRUCTION.



No.	DATE	REVISIONS	BY




Public Works
Transportation

DESIGN MPB
DRAWN YG
CHECKED MPB


TESTON ROAD (Y.R. 49) RECONSTRUCTION
FROM KEELE STREET (Y.R.6)
TO BATHURST STREET (Y.R.38)
PRELIMINARY DESIGN
4+200 TO 4+507

DWG. NO. 13
CONT. NO.
SHEET NO. 12

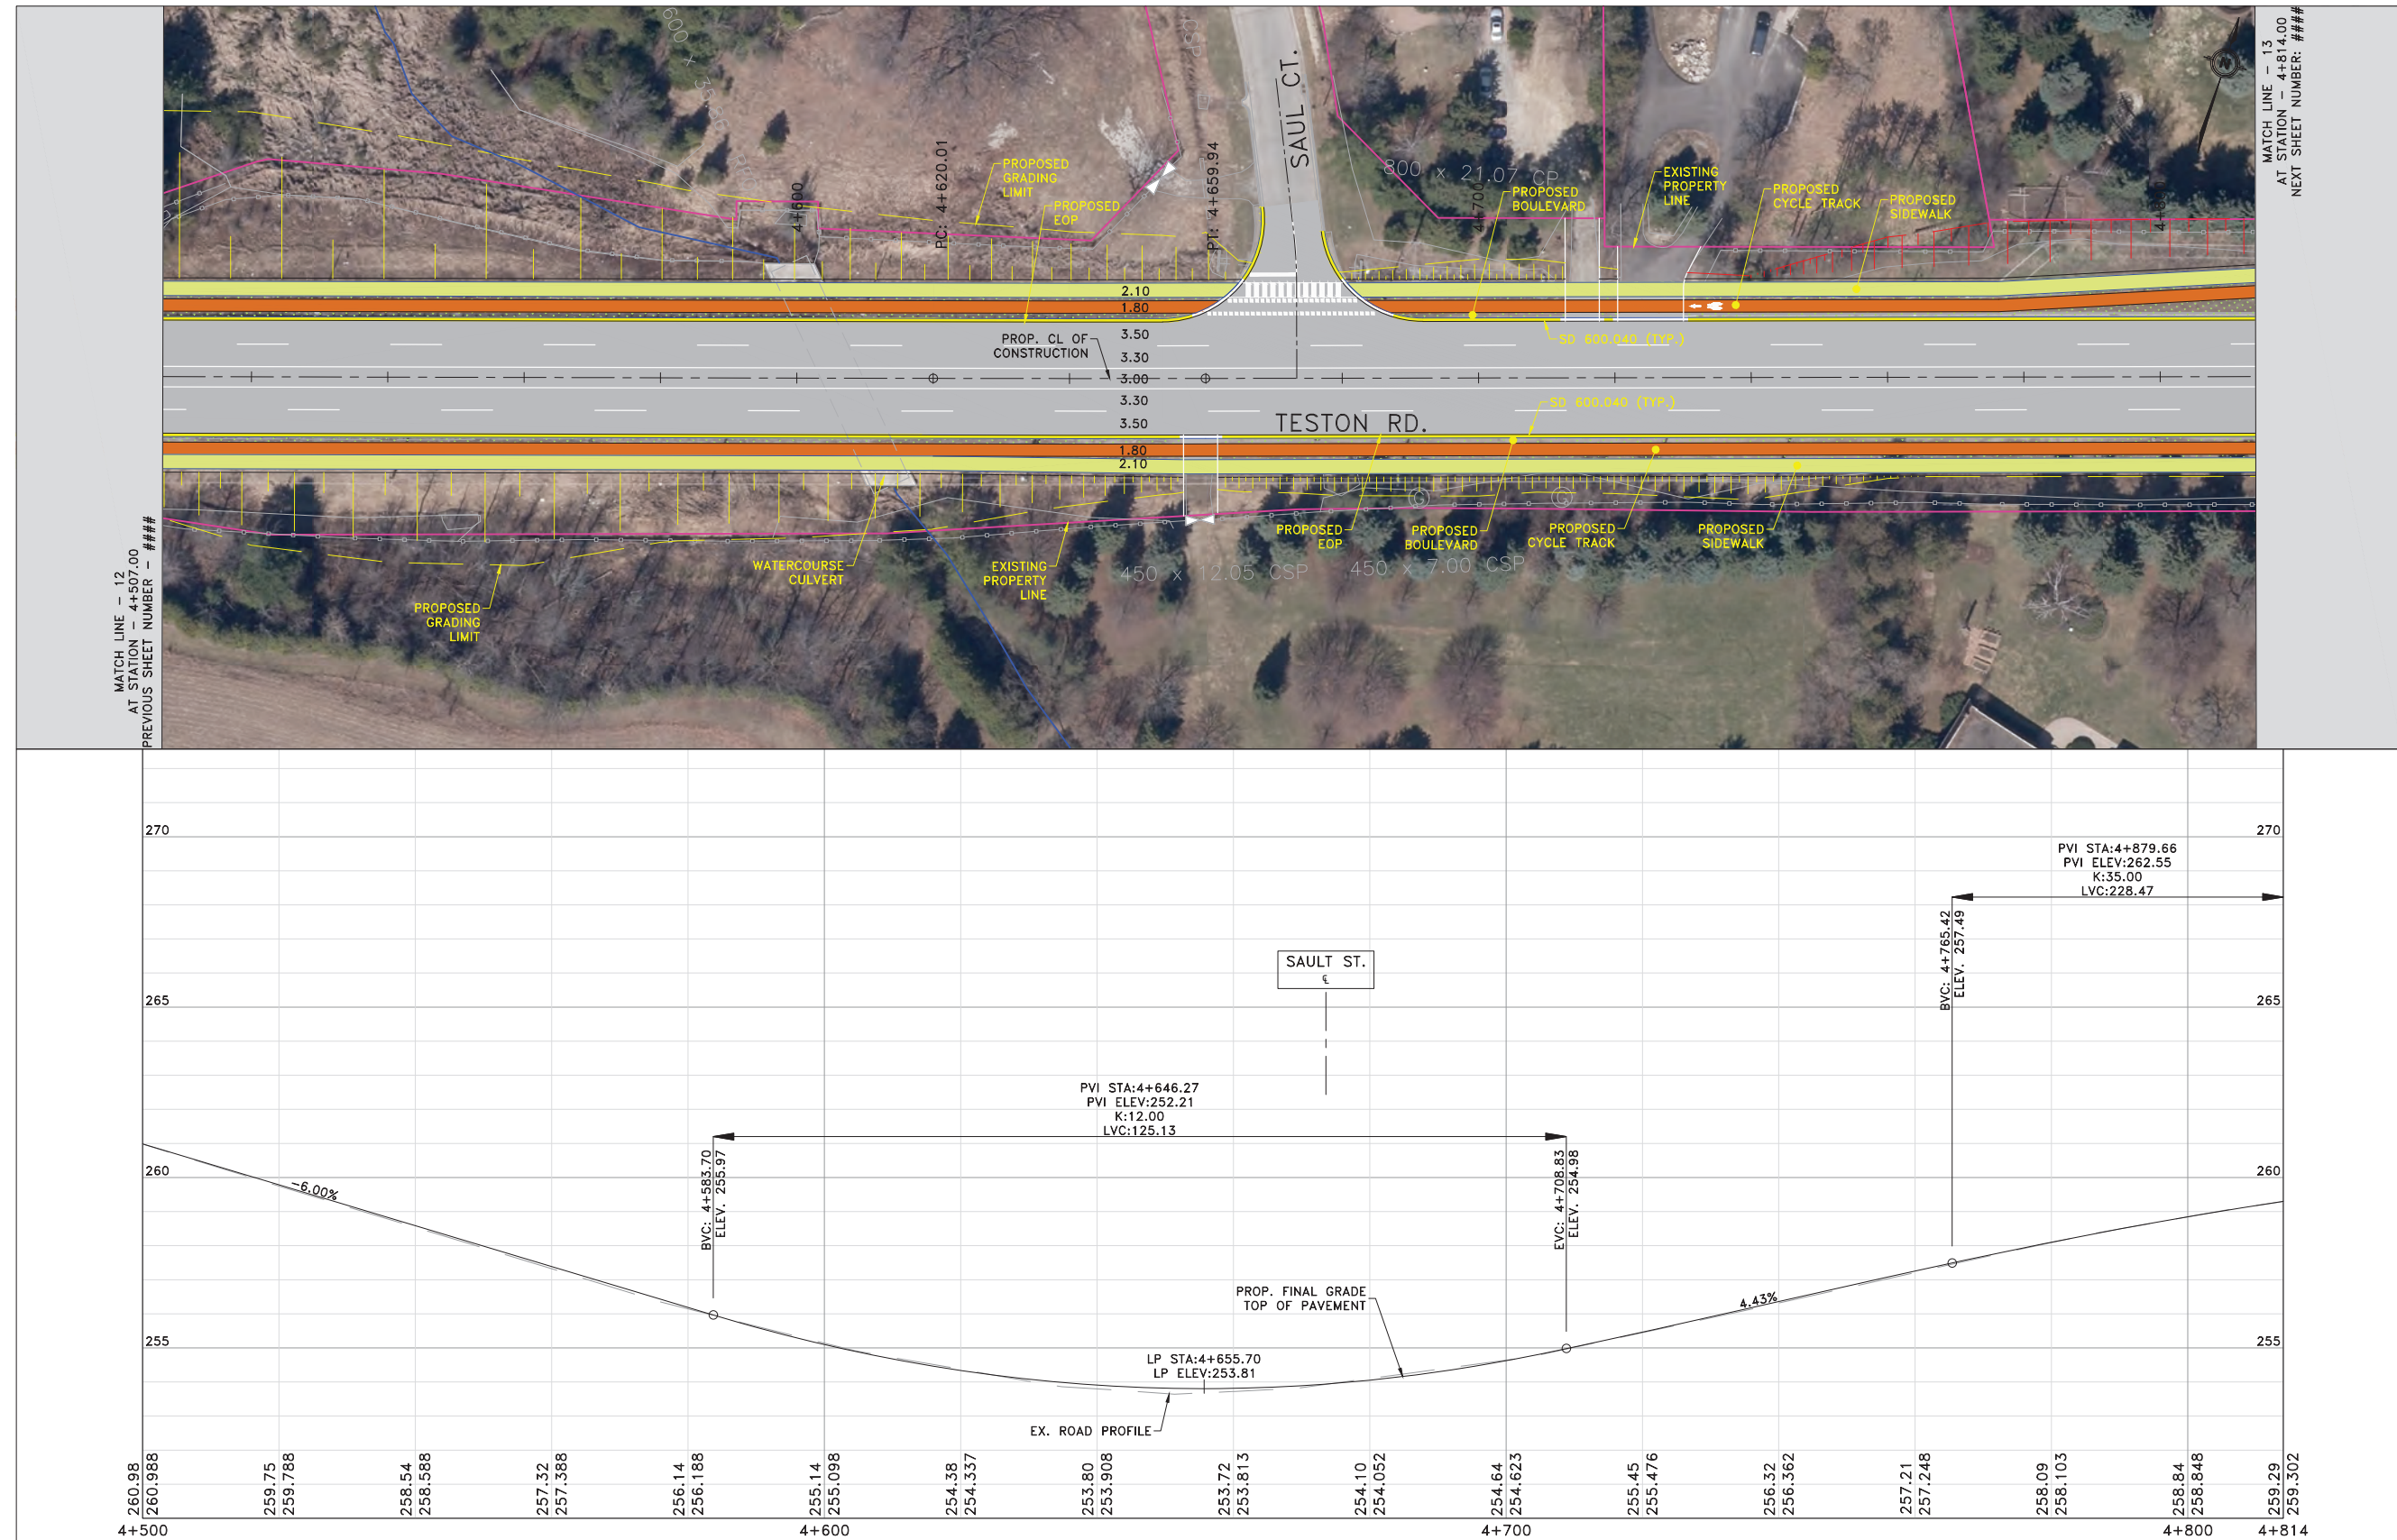

- # METRIC
- LEGEND
- | | |
|--|---|
| | EXISTING ROW AND LOT LINE |
| | PROPOSED PROPERTY LINE |
| | FUTURE DEVELOPMENT PARCEL |
| | PROPOSED PERMANENT EASEMENT |
| | PROPOSED TEMPORARY EASEMENT |
| | PROPOSED C/L |
| | PROPOSED GRADING FILL |
| | PROPOSED GRADING CUT |
| | PROPOSED EDGE OF PAVEMENT |
| | PROPOSED CURB AND GUTTER |
| | PROPOSED DROP CURB |
| | PROPOSED MULTI-USE PATHWAY |
| | PROPOSED SIDEWALK |
| | PROPOSED CYCLE TRACK |
| | PROPOSED BOULEVARD |
| | PROPOSED MEDIAN |
| | PROPOSED BUS PAD |
| | PROPOSED RETAINING WALL /
PARAPET WALL |
| | PROPOSED CONCRETE BARRIER |

SCALES

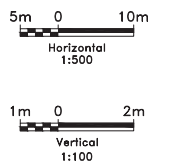

NOTES:
THE LOCATION OF UTILITIES IS APPROXIMATE ONLY.
CONSULT THE RESPECTIVE MUNICIPAL AUTHORITIES
AND UTILITY COMPANIES TO DETERMINE THE EXACT
LOCATION OF THEIR UTILITIES. THE CONTRACTOR
SHALL VERIFY THE LOCATION OF UTILITIES AND
SHALL ADEQUATELY PROTECT AND SUPPORT THEM
DURING CONSTRUCTION.



No.	DATE	REVISIONS	BY




Public Works Transportation

DESIGN MPB
DRAWN YG
CHECKED MPB

TESTON ROAD (Y.R. 49) RECONSTRUCTION
FROM KEELE STREET (Y.R.6)
TO BATHURST STREET (Y.R.38)
PRELIMINARY DESIGN
4+507 TO 4+814

DWG. NO. 14
CONT. NO.
SHEET NO. 13

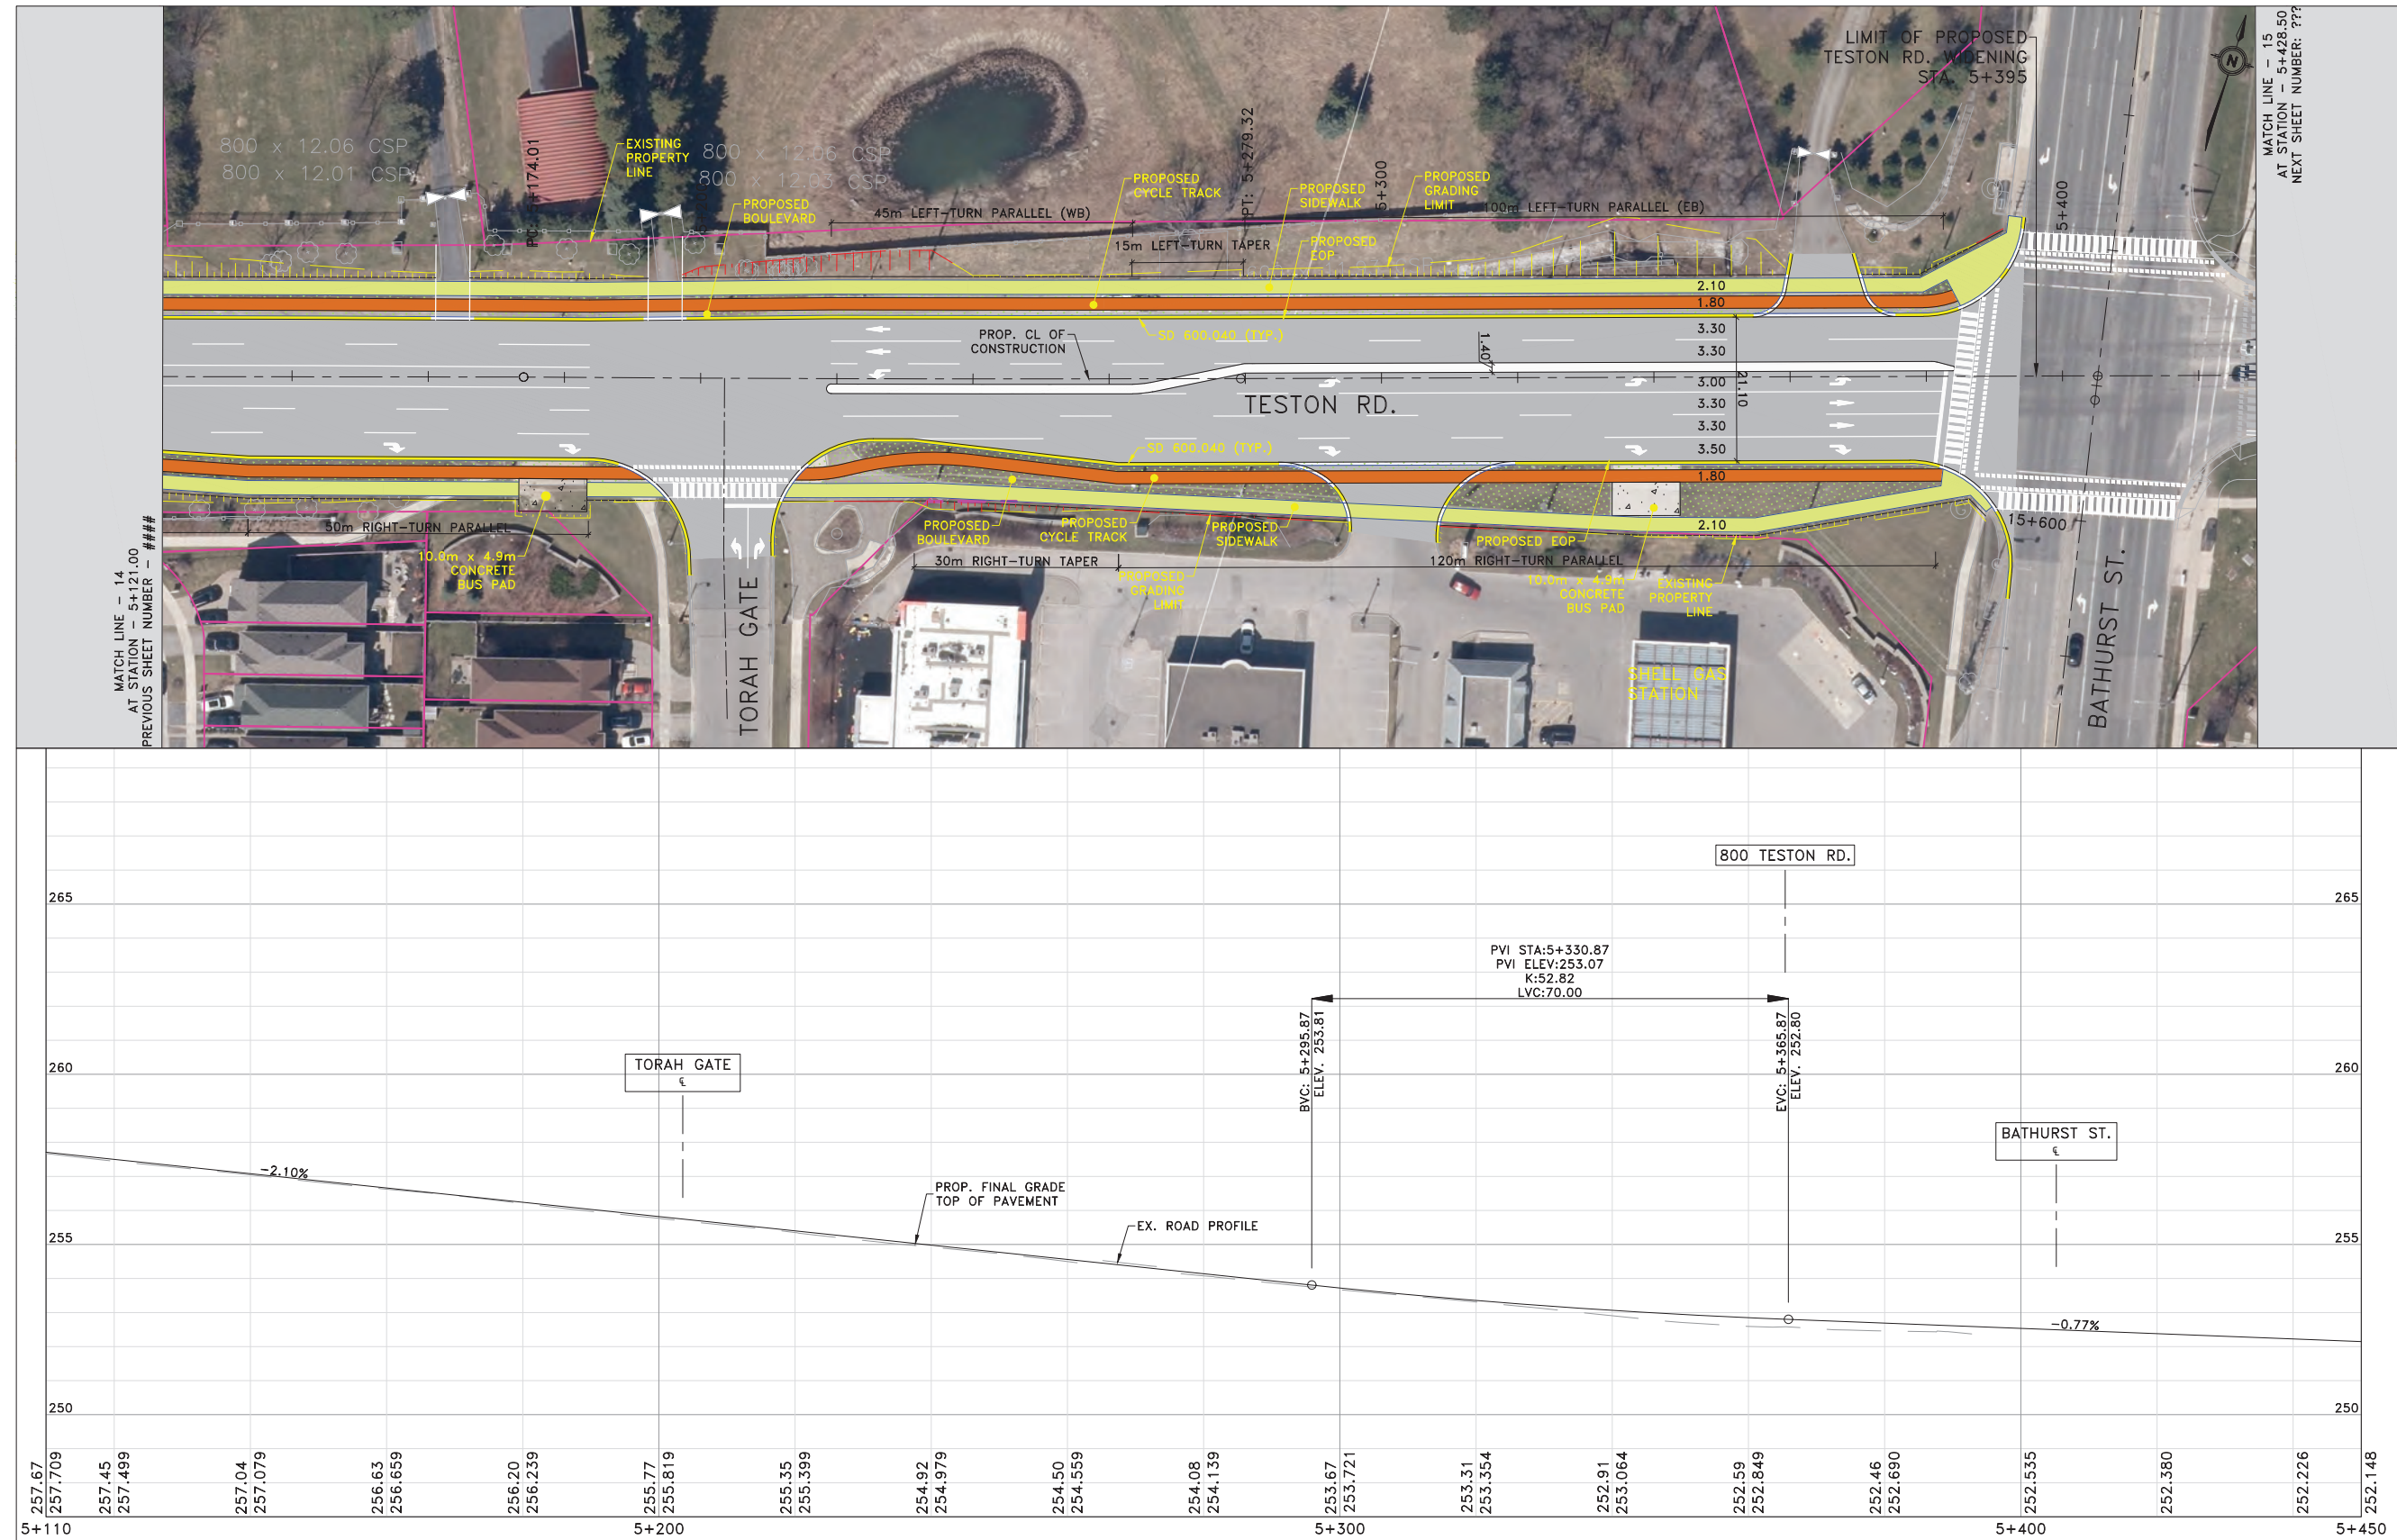

NOTES:
THE LOCATION OF UTILITIES IS APPROXIMATE ONLY.
CONSULT THE RESPECTIVE MUNICIPAL AUTHORITIES
AND UTILITY COMPANIES TO DETERMINE THE EXACT
LOCATION OF THEIR UTILITIES. THE CONTRACTOR
SHALL VERIFY THE LOCATION OF UTILITIES AND
SHALL ADEQUATELY PROTECT AND SUPPORT THEM
DURING CONSTRUCTION.

[illegible]

Public Works Transportation

DESIGN MPB
DRAWN YG
CHECKED MPB

TESTON ROAD (Y.R. 49) RECONSTRUCTION
FROM KEELE STREET (Y.R.6)
TO BATHURST STREET (Y.R.38)
PRELIMINARY DESIGN
5+121 TO 5+450


WG. NO. 16
CONT. NO.
SHEET NO. 15

METRIC

LEGEND

-  EXISTING ROW AND LOT LINE
 PROPOSED PROPERTY LINE
 FUTURE DEVELOPMENT PARCEL
 PROPOSED PERMANENT EASEMENT
 PROPOSED TEMPORARY EASEMENT
 PROPOSED C/L
 PROPOSED GRADING FILL
 PROPOSED GRADING CUT
 PROPOSED EDGE OF PAVEMENT
 PROPOSED CURB AND GUTTER
 PROPOSED DROP CURB
 PROPOSED MULTI-USE PATHWAY
 PROPOSED SIDEWALK
 PROPOSED CYCLE TRACK
 PROPOSED BOULEVARD
 PROPOSED MEDIAN
 PROPOSED BUS PAD
 PROPOSED RETAINING WALL / PARAPET WALL
 PROPOSED CONCRETE BARRIER



SCALES

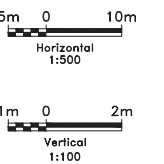




MATCH LINE - 1
AT STATION - 1+130.00
NEXT SHEET NUMBER: ###

- LEGEND
- EXISTING ROW AND LOT LINE
 - PROPOSED PROPERTY LINE
 - FUTURE DEVELOPMENT PARCEL
 - PROPOSED PERMANENT EASEMENT
 - PROPOSED TEMPORARY EASEMENT
 - PROPOSED C/L
 - PROPOSED GRADING FILL
 - PROPOSED GRADING CUT
 - PROPOSED EDGE OF PAVEMENT
 - PROPOSED CURB AND GUTTER
 - PROPOSED DROP CURB
 - PROPOSED MULTI-USE PATHWAY
 - PROPOSED SIDEWALK
 - PROPOSED CYCLE TRACK
 - PROPOSED BOULEVARD
 - PROPOSED MEDIAN
 - PROPOSED BUS PAD
 - PROPOSED RETAINING WALL / PARAPET WALL
 - PROPOSED CONCRETE BARRIER

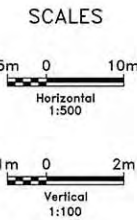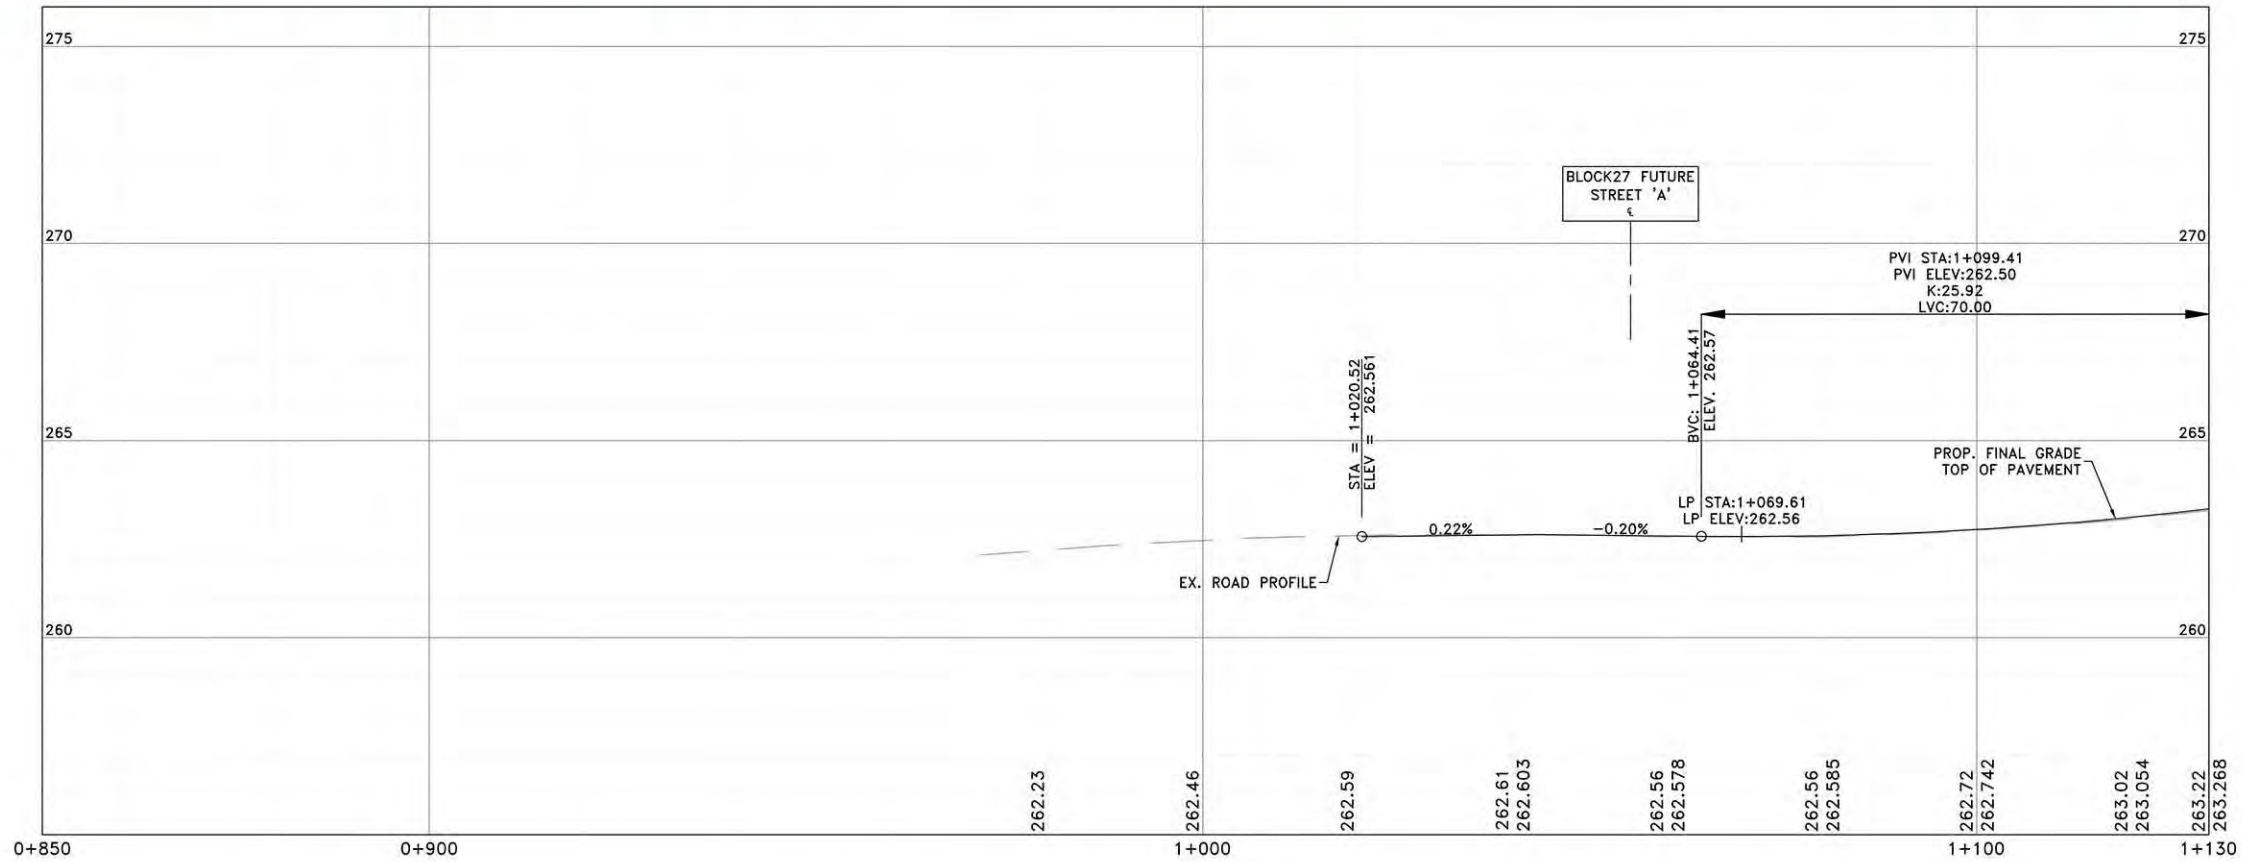

NOTES:
THE LOCATION OF UTILITIES IS APPROXIMATE ONLY. CONSULT THE RESPECTIVE MUNICIPAL AUTHORITIES AND UTILITY COMPANIES TO DETERMINE THE EXACT LOCATION OF THEIR UTILITIES. THE CONTRACTOR SHALL VERIFY THE LOCATION OF UTILITIES AND SHALL ADEQUATELY PROTECT AND SUPPORT THEM DURING CONSTRUCTION.


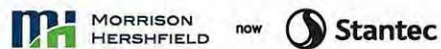


No.	DATE	REVISIONS	BY




DESIGN MPB	TESTON ROAD (Y.R. 49) RECONSTRUCTION FROM KEELE STREET (Y.R.6) TO BATHURST STREET (Y.R.38)	DWG. NO.
DRAWN YG		CONT. NO.
CHECKED MPB	PRELIMINARY DESIGN-ULTIMATE 0+870 TO 1+130	SHEET NO. 1


ISSUED FOR XXXXXXXXXXXX <DATE>

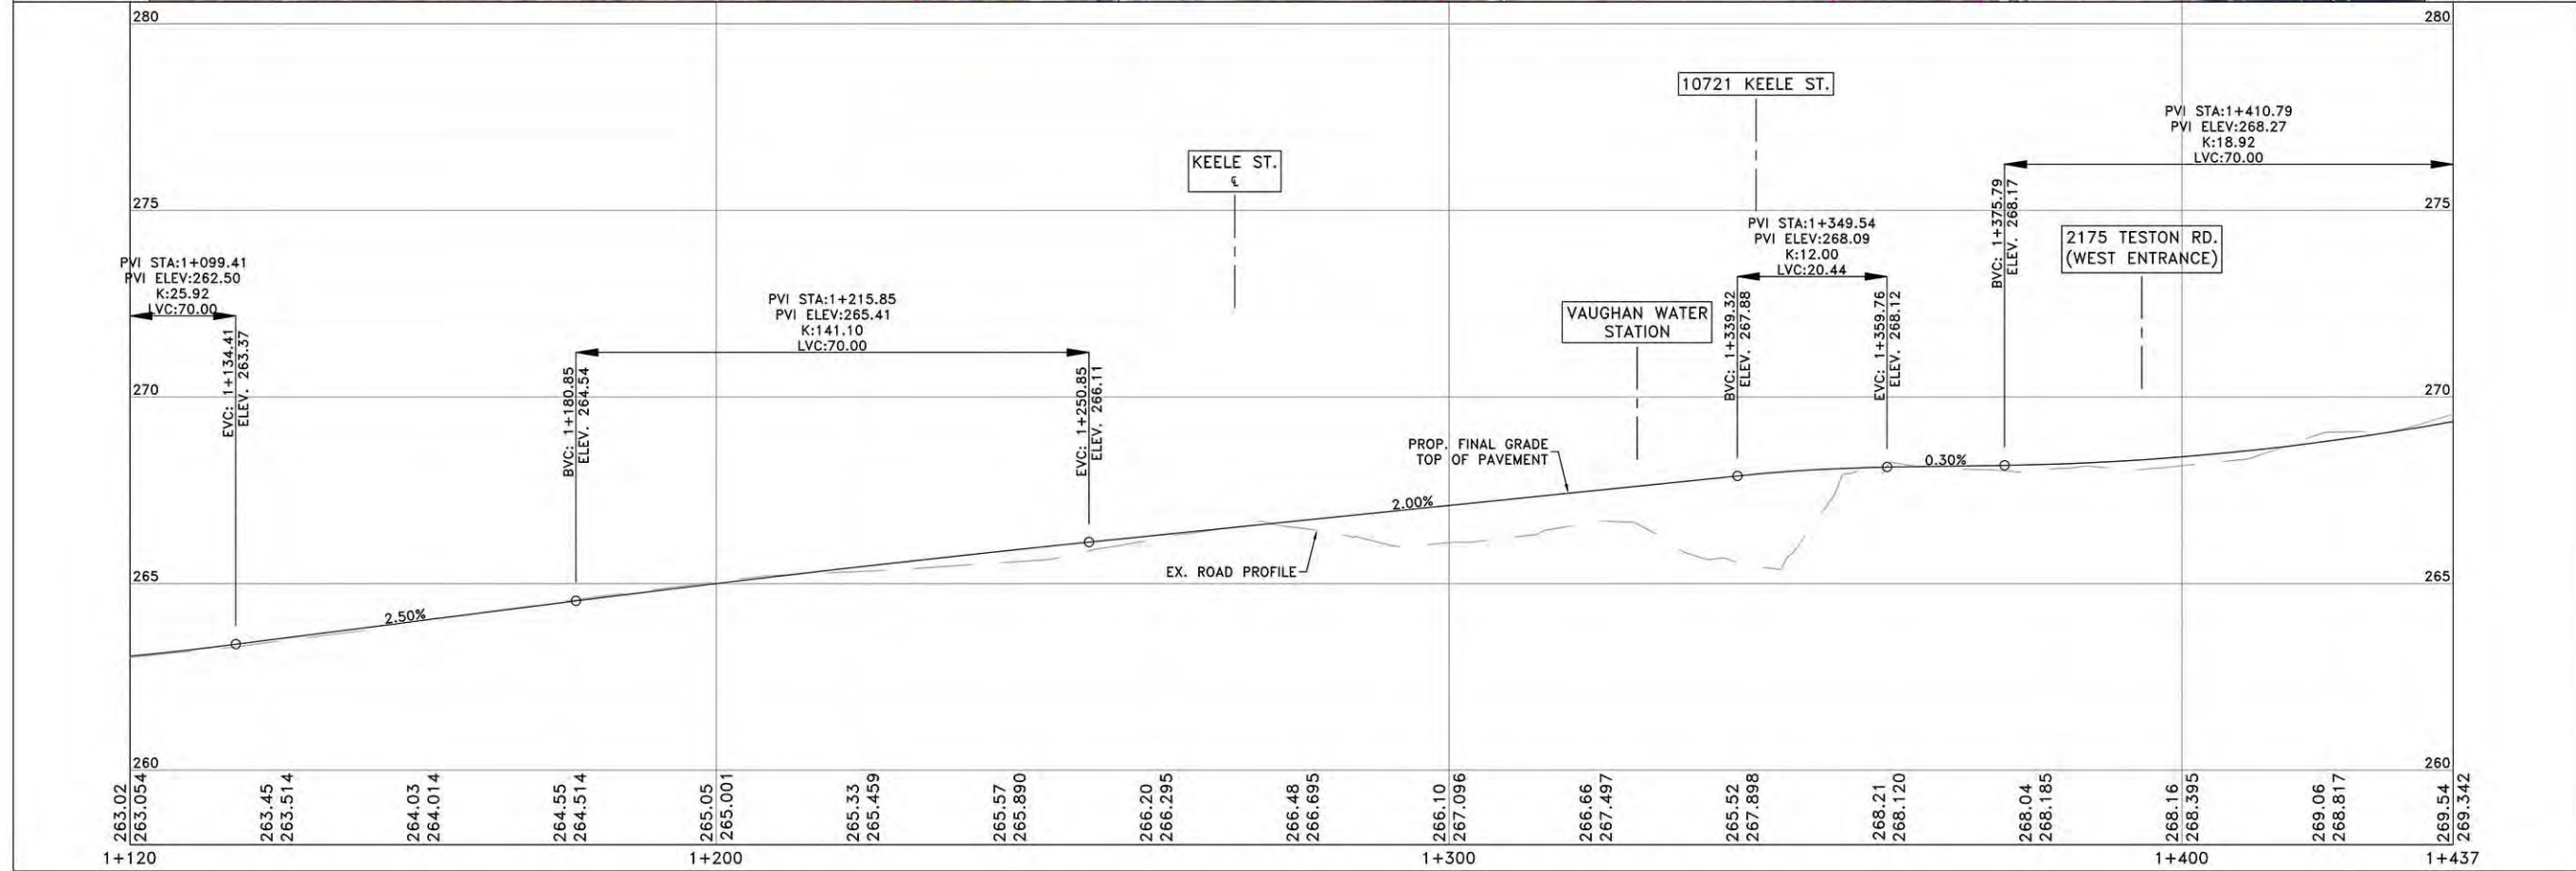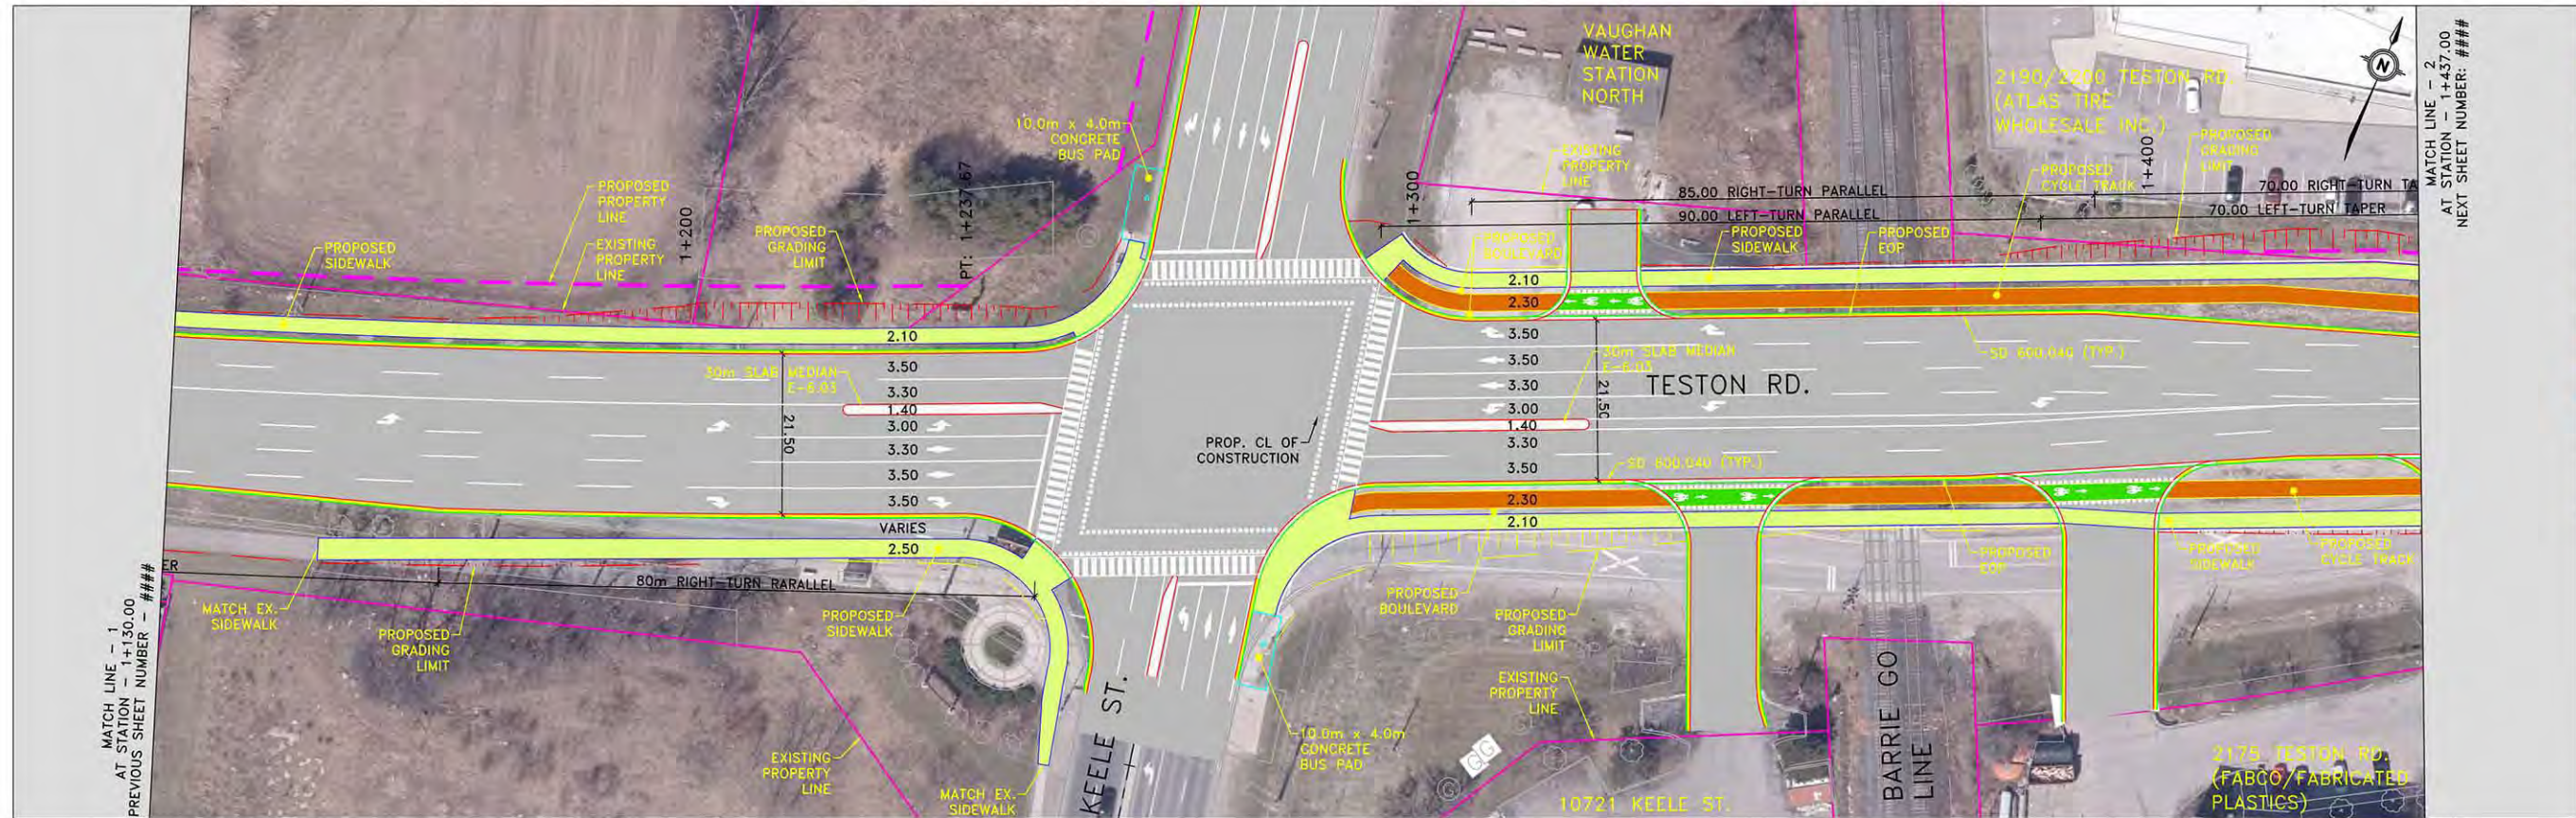

- LEGEND**
- EXISTING ROW AND LOT LINE
 - PROPOSED PROPERTY LINE
 - FUTURE DEVELOPMENT PARCEL
 - PROPOSED PERMANENT EASEMENT
 - PROPOSED TEMPORARY EASEMENT
 - PROPOSED C/L
 - PROPOSED GRADING FILL
 - PROPOSED GRADING CUT
 - PROPOSED EDGE OF PAVEMENT
 - PROPOSED CURB AND GUTTER
 - PROPOSED DROP CURB
 - PROPOSED MULTI-USE PATHWAY
 - PROPOSED SIDEWALK
 - PROPOSED CYCLE TRACK
 - PROPOSED BOULEVARD
 - PROPOSED MEDIAN
 - PROPOSED BUS PAD
 - PROPOSED RETAINING WALL / PARAPET WALL
 - PROPOSED CONCRETE BARRIER

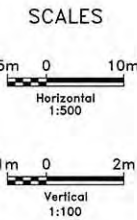

NOTES:
THE LOCATION OF UTILITIES IS APPROXIMATE ONLY. CONSULT THE RESPECTIVE MUNICIPAL AUTHORITIES AND UTILITY COMPANIES TO DETERMINE THE EXACT LOCATION OF THEIR UTILITIES. THE CONTRACTOR SHALL VERIFY THE LOCATION OF UTILITIES AND SHALL ADEQUATELY PROTECT AND SUPPORT THEM DURING CONSTRUCTION.


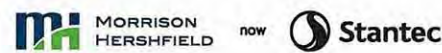


No.	DATE	REVISIONS	BY




DESIGN MPB	TESTON ROAD (Y.R. 49) RECONSTRUCTION FROM KEELE STREET (Y.R.6) TO BATHURST STREET (Y.R.38)	DWG. NO.
DRAWN YG		CONT. NO.
CHECKED MPB	PRELIMINARY DESIGN-ULTIMATE 1+130 TO 1+437	SHEET NO. 2


ISSUED FOR XXXXXXXXXXXX <DATE>

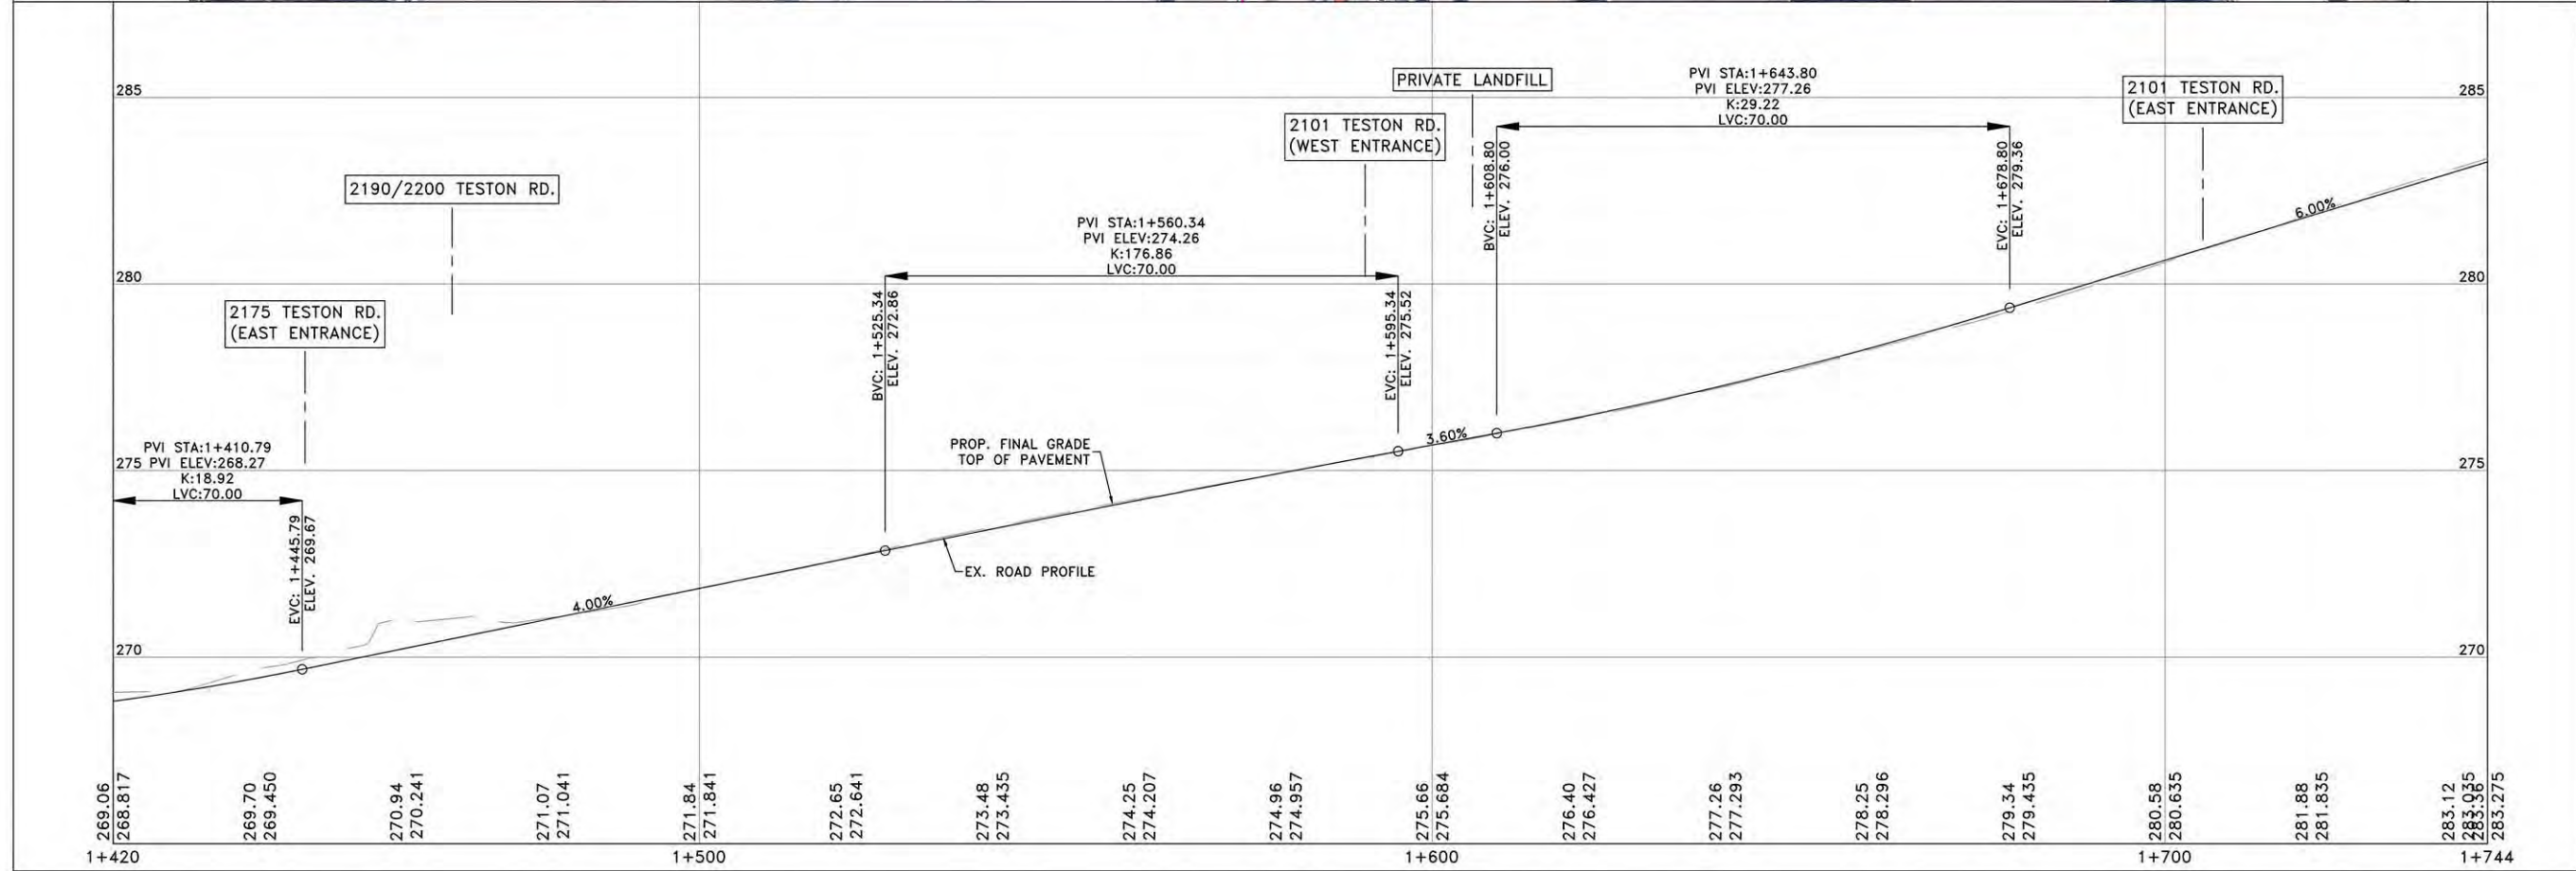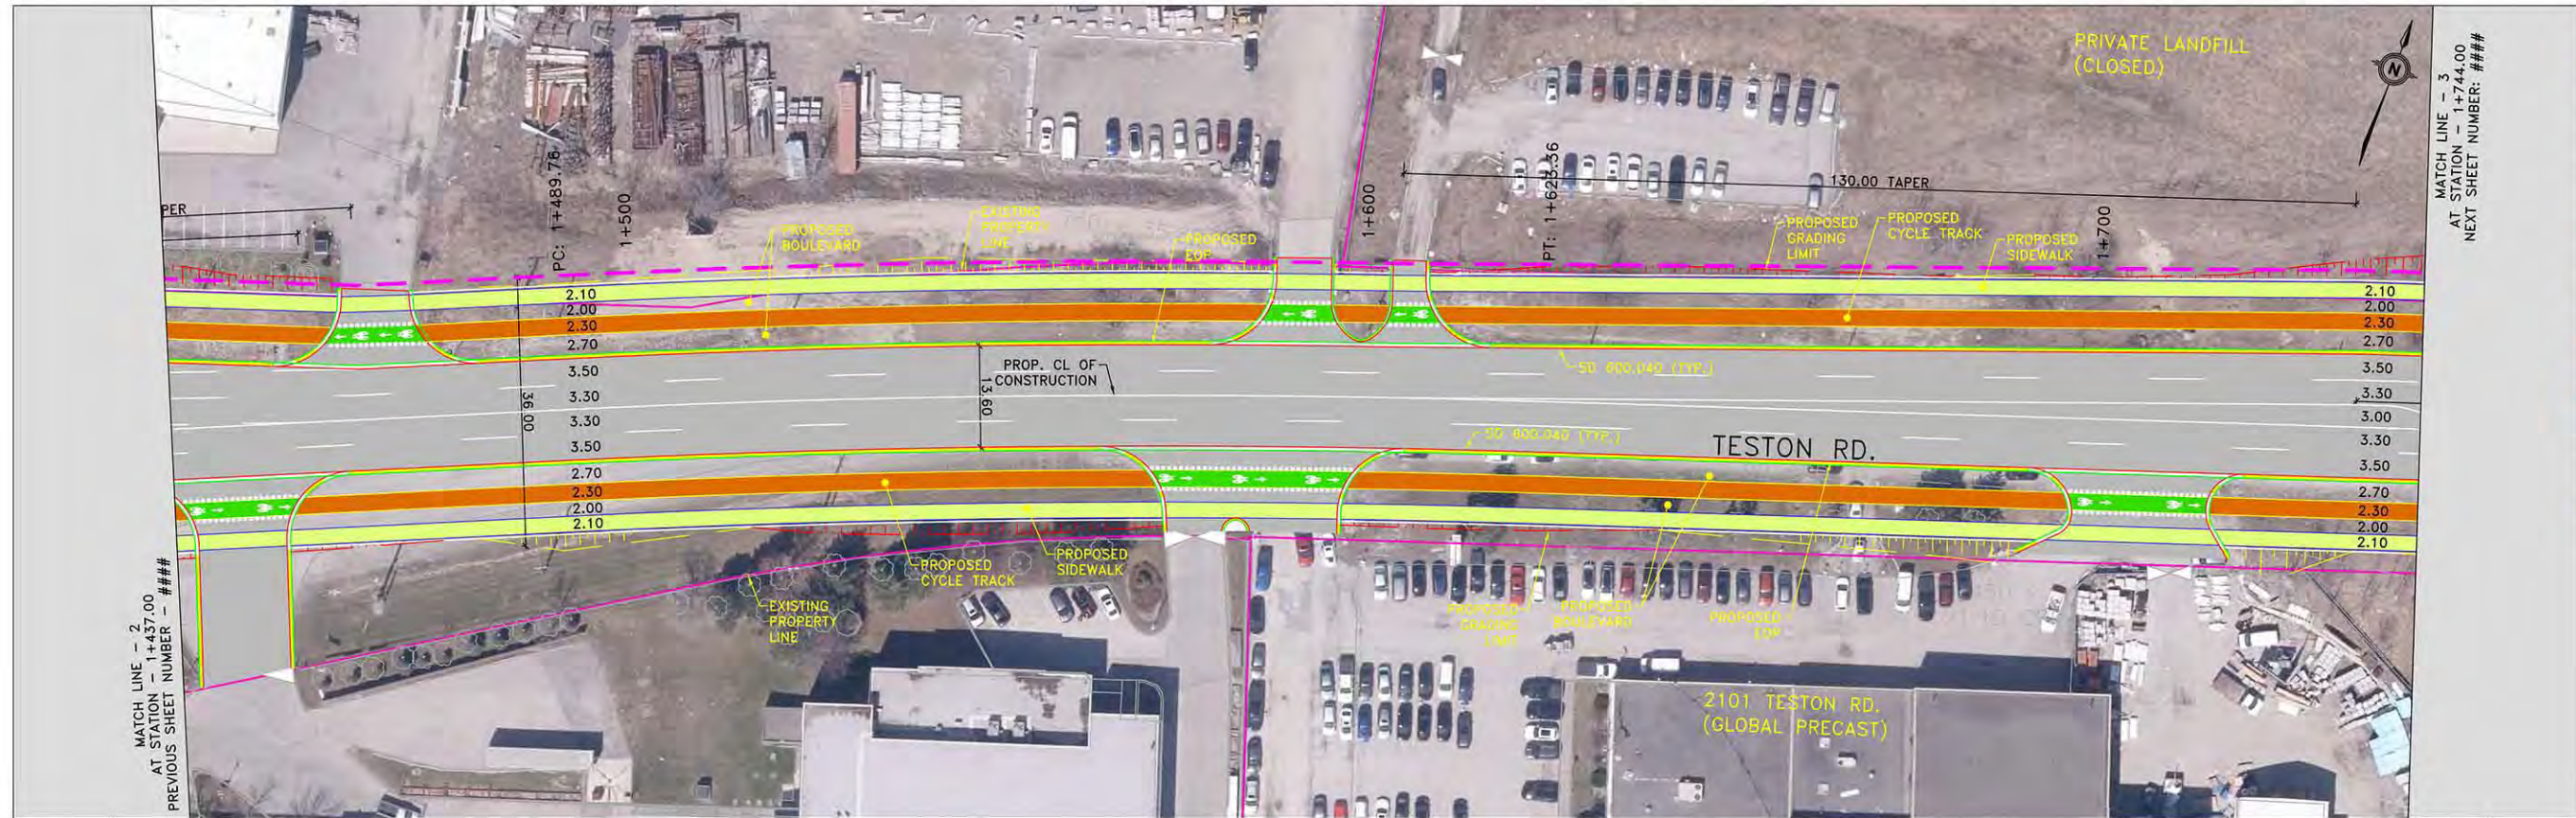

- LEGEND
- EXISTING ROW AND LOT LINE
 - PROPOSED PROPERTY LINE
 - FUTURE DEVELOPMENT PARCEL
 - PROPOSED PERMANENT EASEMENT
 - PROPOSED TEMPORARY EASEMENT
 - PROPOSED C/L
 - PROPOSED GRADING FILL
 - PROPOSED GRADING CUT
 - PROPOSED EDGE OF PAVEMENT
 - PROPOSED CURB AND GUTTER
 - PROPOSED DROP CURB
 - PROPOSED MULTI-USE PATHWAY
 - PROPOSED SIDEWALK
 - PROPOSED CYCLE TRACK
 - PROPOSED BOULEVARD
 - PROPOSED MEDIAN
 - PROPOSED BUS PAD
 - PROPOSED RETAINING WALL / PARAPET WALL
 - PROPOSED CONCRETE BARRIER

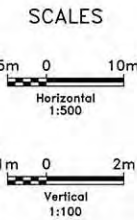

NOTES:
THE LOCATION OF UTILITIES IS APPROXIMATE ONLY.
CONSULT THE RESPECTIVE MUNICIPAL AUTHORITIES
AND UTILITY COMPANIES TO DETERMINE THE EXACT
LOCATION OF THEIR UTILITIES. THE CONTRACTOR
SHALL VERIFY THE LOCATION OF UTILITIES AND
SHALL ADEQUATELY PROTECT AND SUPPORT THEM
DURING CONSTRUCTION.

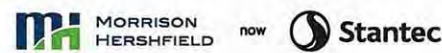


No.	DATE	REVISIONS	BY





DESIGN MPB	TESTON ROAD (Y.R. 49) RECONSTRUCTION FROM KEELE STREET (Y.R.6) TO BATHURST STREET (Y.R.38)	DWG. NO.
DRAWN YG		CONT. NO.
CHECKED MPB	PRELIMINARY DESIGN-ULTIMATE 1+437 TO 1+744	SHEET NO. 3


ISSUED FOR XXXXXXXXXXXX <DATE>

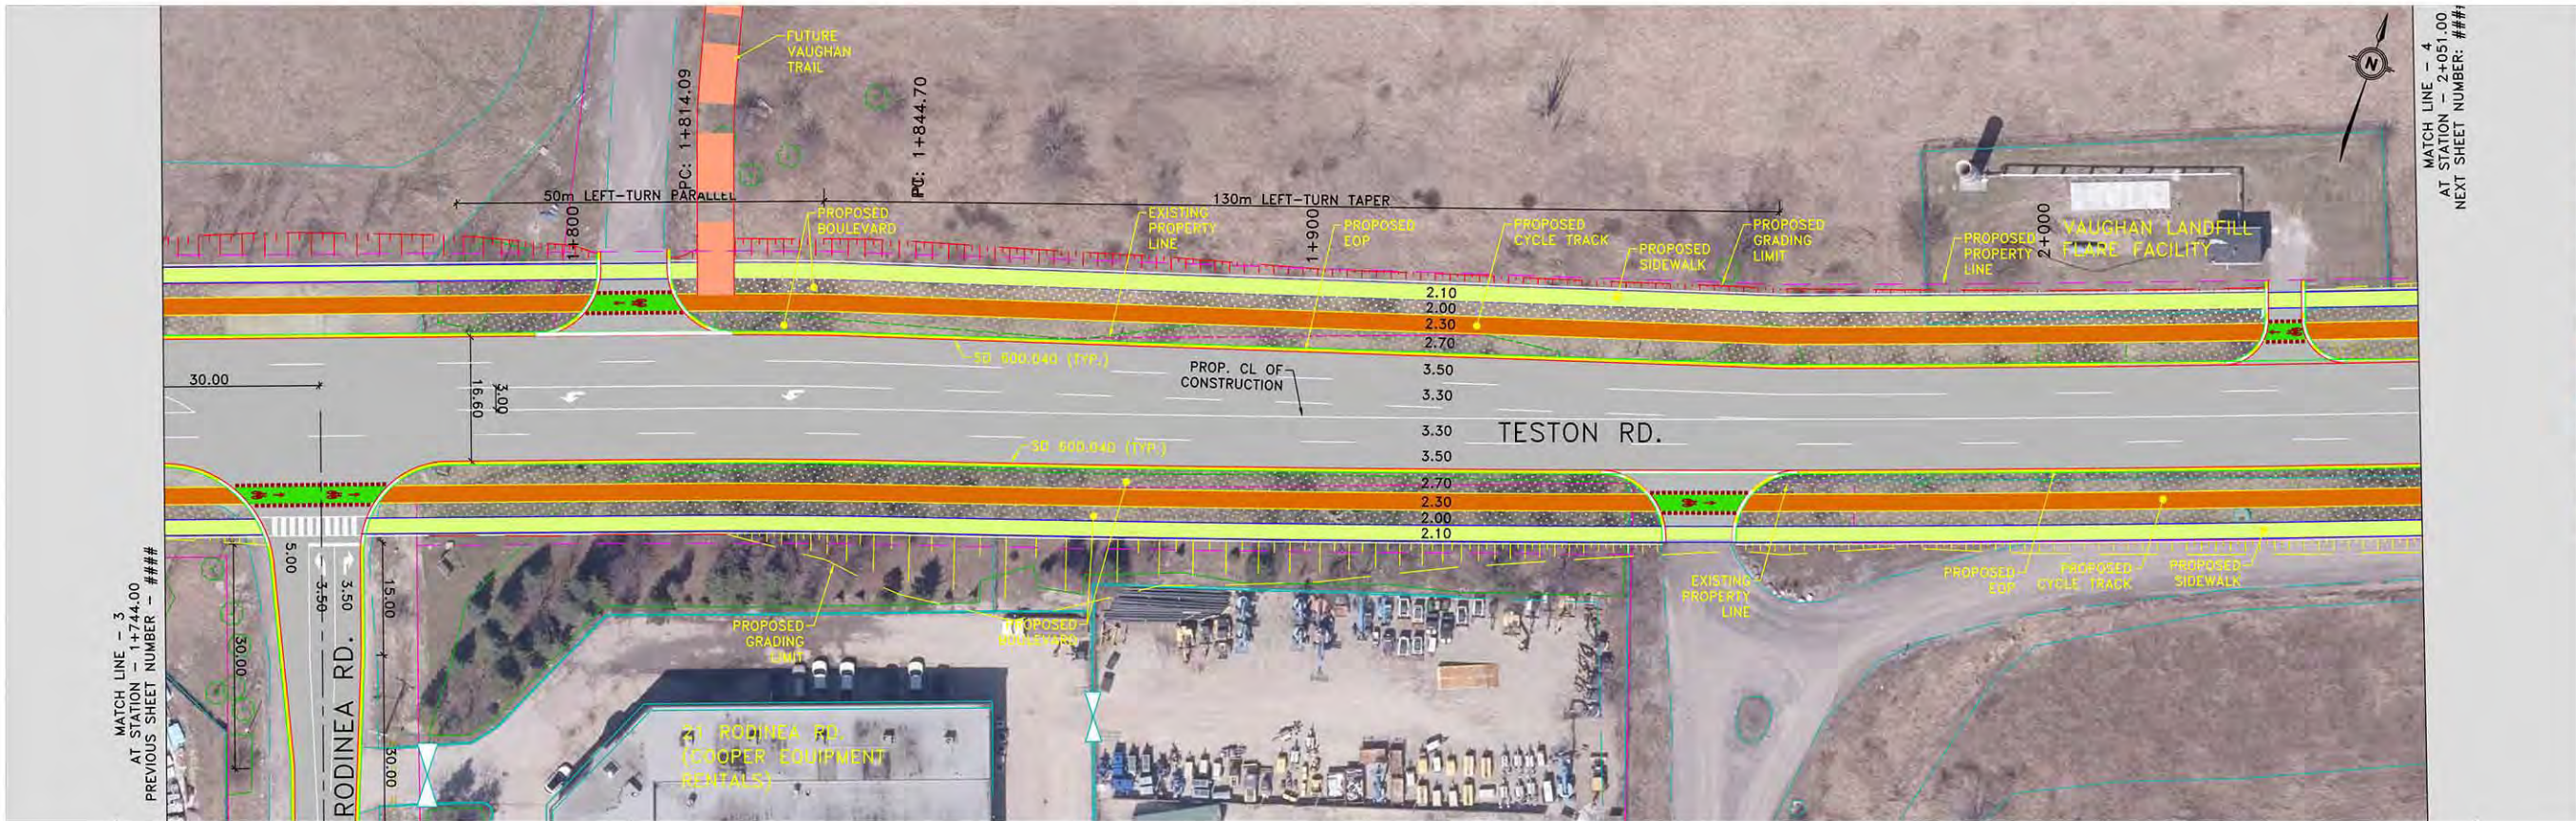

- LEGEND
- EXISTING ROW AND LOT LINE
 - PROPOSED PROPERTY LINE
 - FUTURE DEVELOPMENT PARCEL
 - PROPOSED PERMANENT EASEMENT
 - PROPOSED TEMPORARY EASEMENT
 - PROPOSED C/L
 - PROPOSED GRADING FILL
 - PROPOSED GRADING CUT
 - PROPOSED EDGE OF PAVEMENT
 - PROPOSED CURB AND GUTTER
 - PROPOSED DROP CURB
 - PROPOSED MULTI-USE PATHWAY
 - PROPOSED SIDEWALK
 - PROPOSED CYCLE TRACK
 - PROPOSED BOULEVARD
 - PROPOSED MEDIAN
 - PROPOSED BUS PAD
 - PROPOSED RETAINING WALL / PARAPET WALL
 - PROPOSED CONCRETE BARRIER

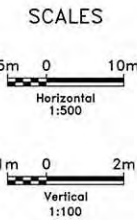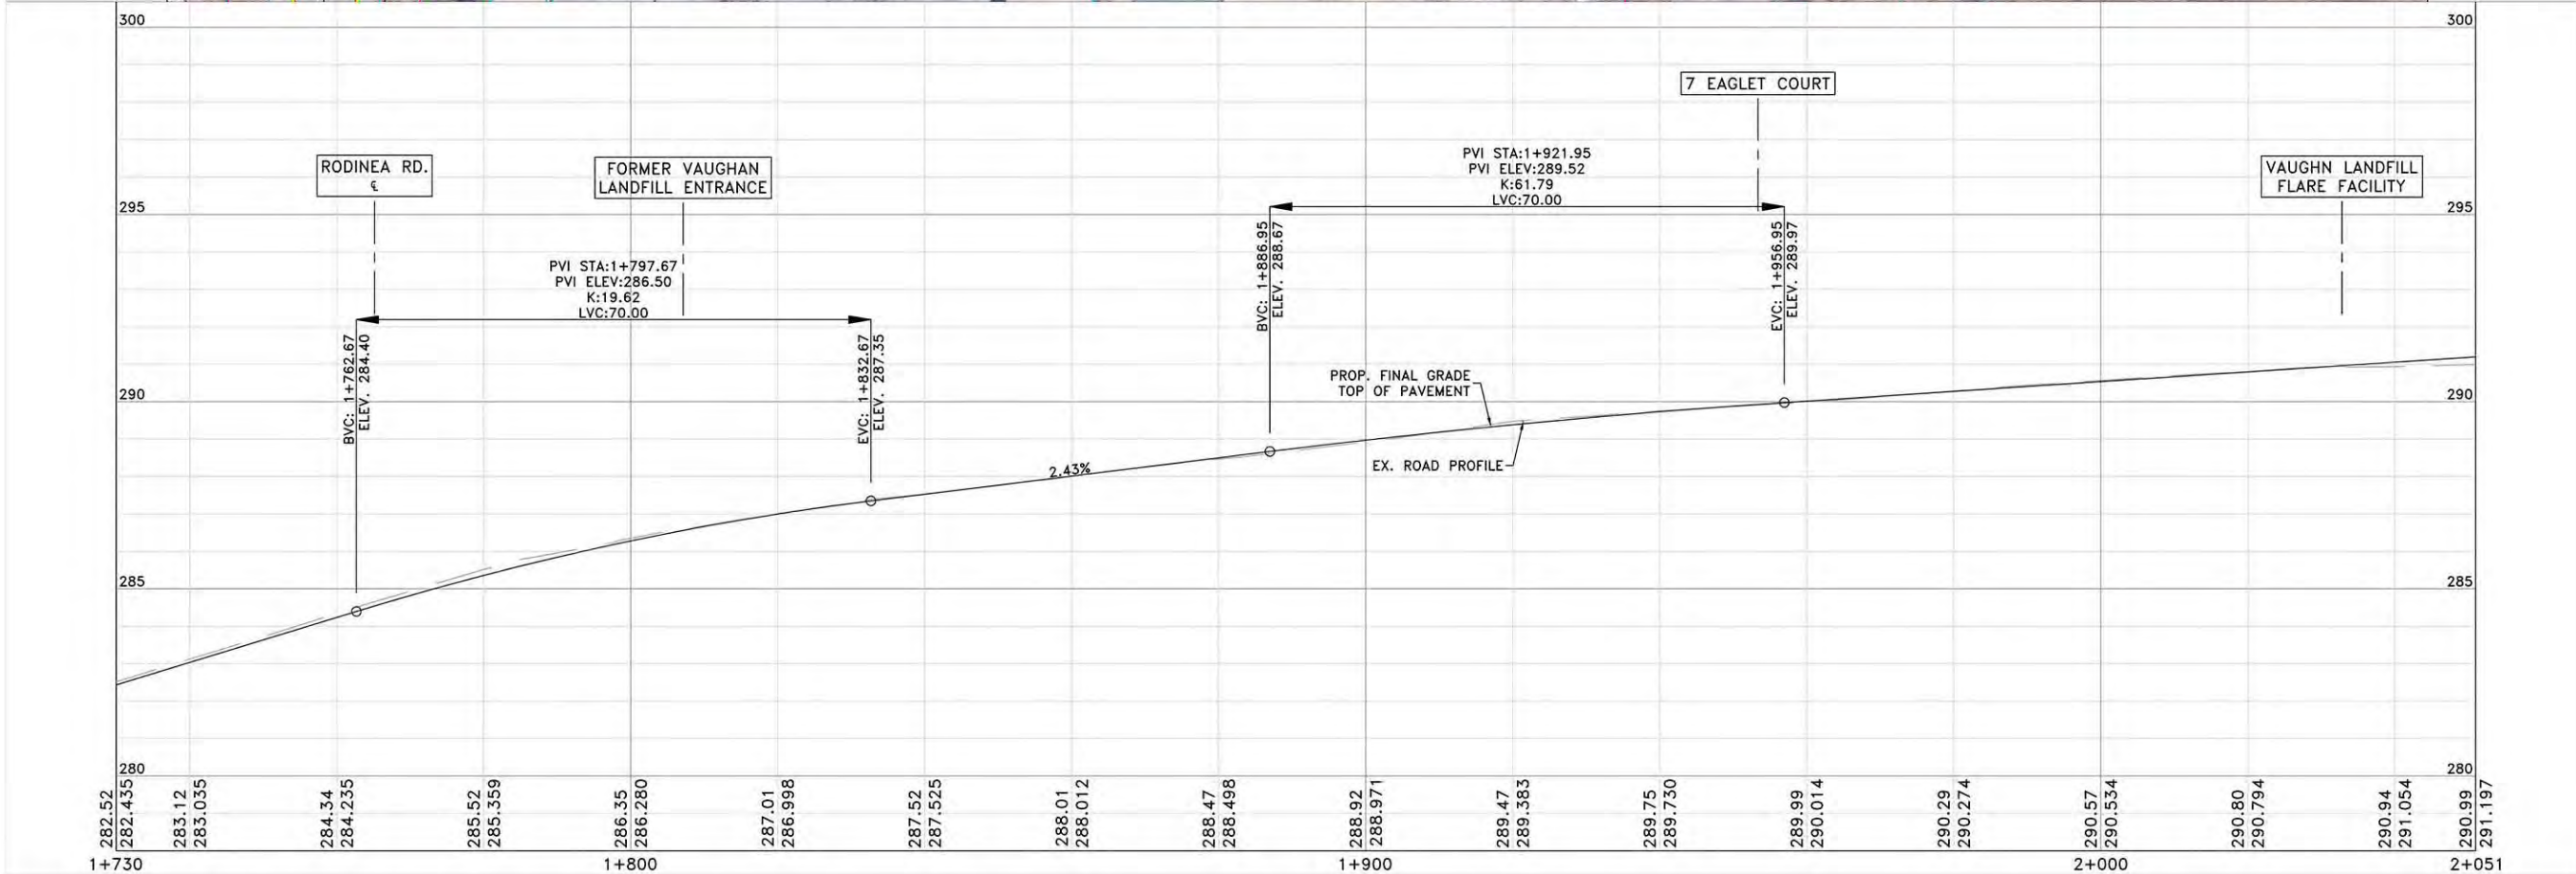

NOTES:
THE LOCATION OF UTILITIES IS APPROXIMATE ONLY.
CONSULT THE RESPECTIVE MUNICIPAL AUTHORITIES
AND UTILITY COMPANIES TO DETERMINE THE EXACT
LOCATION OF THEIR UTILITIES. THE CONTRACTOR
SHALL VERIFY THE LOCATION OF UTILITIES AND
SHALL ADEQUATELY PROTECT AND SUPPORT THEM
DURING CONSTRUCTION.

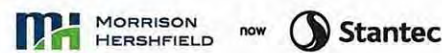


No.	DATE	REVISIONS	BY



DESIGN MPB	TESTON ROAD (Y.R. 49) RECONSTRUCTION FROM KEELE STREET (Y.R.6) TO BATHURST STREET (Y.R.38)	DWG. NO.
DRAWN YG	PRELIMINARY DESIGN-ULTIMATE	CONT. NO.
CHECKED MPB	1+744 TO 2+051	SHEET NO. 4



ISSUED FOR XXXXXXXXXXXX <DATE>

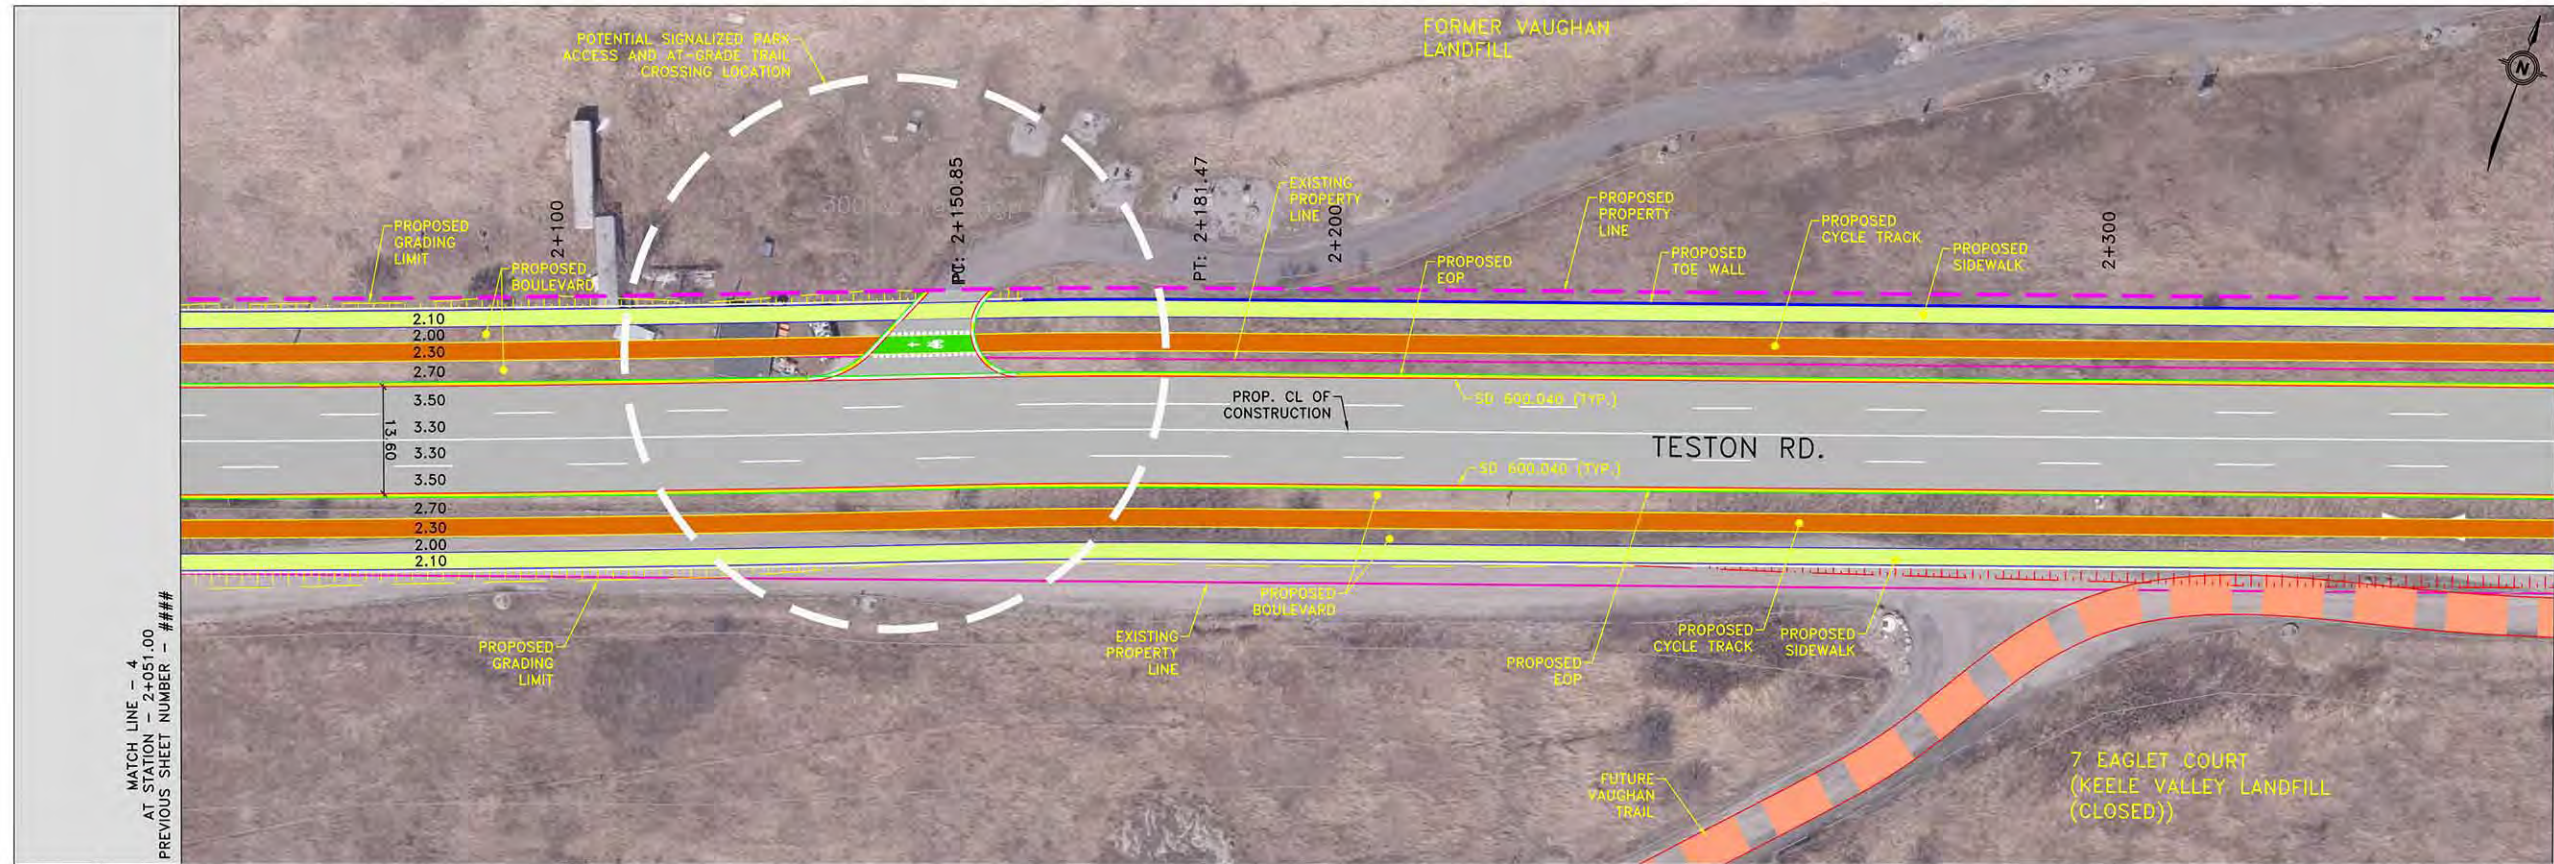


MATCH LINE - 5
AT STATION - 2+358.00
NEXT SHEET NUMBER - ###

MATCH LINE - 4
AT STATION - 2+051.00
PREVIOUS SHEET NUMBER - ###

- LEGEND**
- EXISTING ROW AND LOT LINE
 - PROPOSED PROPERTY LINE
 - FUTURE DEVELOPMENT PARCEL
 - PROPOSED PERMANENT EASEMENT
 - PROPOSED TEMPORARY EASEMENT
 - PROPOSED C/L
 - PROPOSED GRADING FILL
 - PROPOSED GRADING CUT
 - PROPOSED EDGE OF PAVEMENT
 - PROPOSED CURB AND GUTTER
 - PROPOSED DROP CURB
 - PROPOSED MULTI-USE PATHWAY
 - PROPOSED SIDEWALK
 - PROPOSED CYCLE TRACK
 - PROPOSED BOULEVARD
 - PROPOSED MEDIAN
 - PROPOSED BUS PAD
 - PROPOSED RETAINING WALL / PARAPET WALL
 - PROPOSED CONCRETE BARRIER

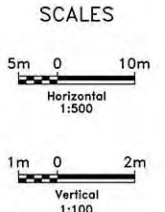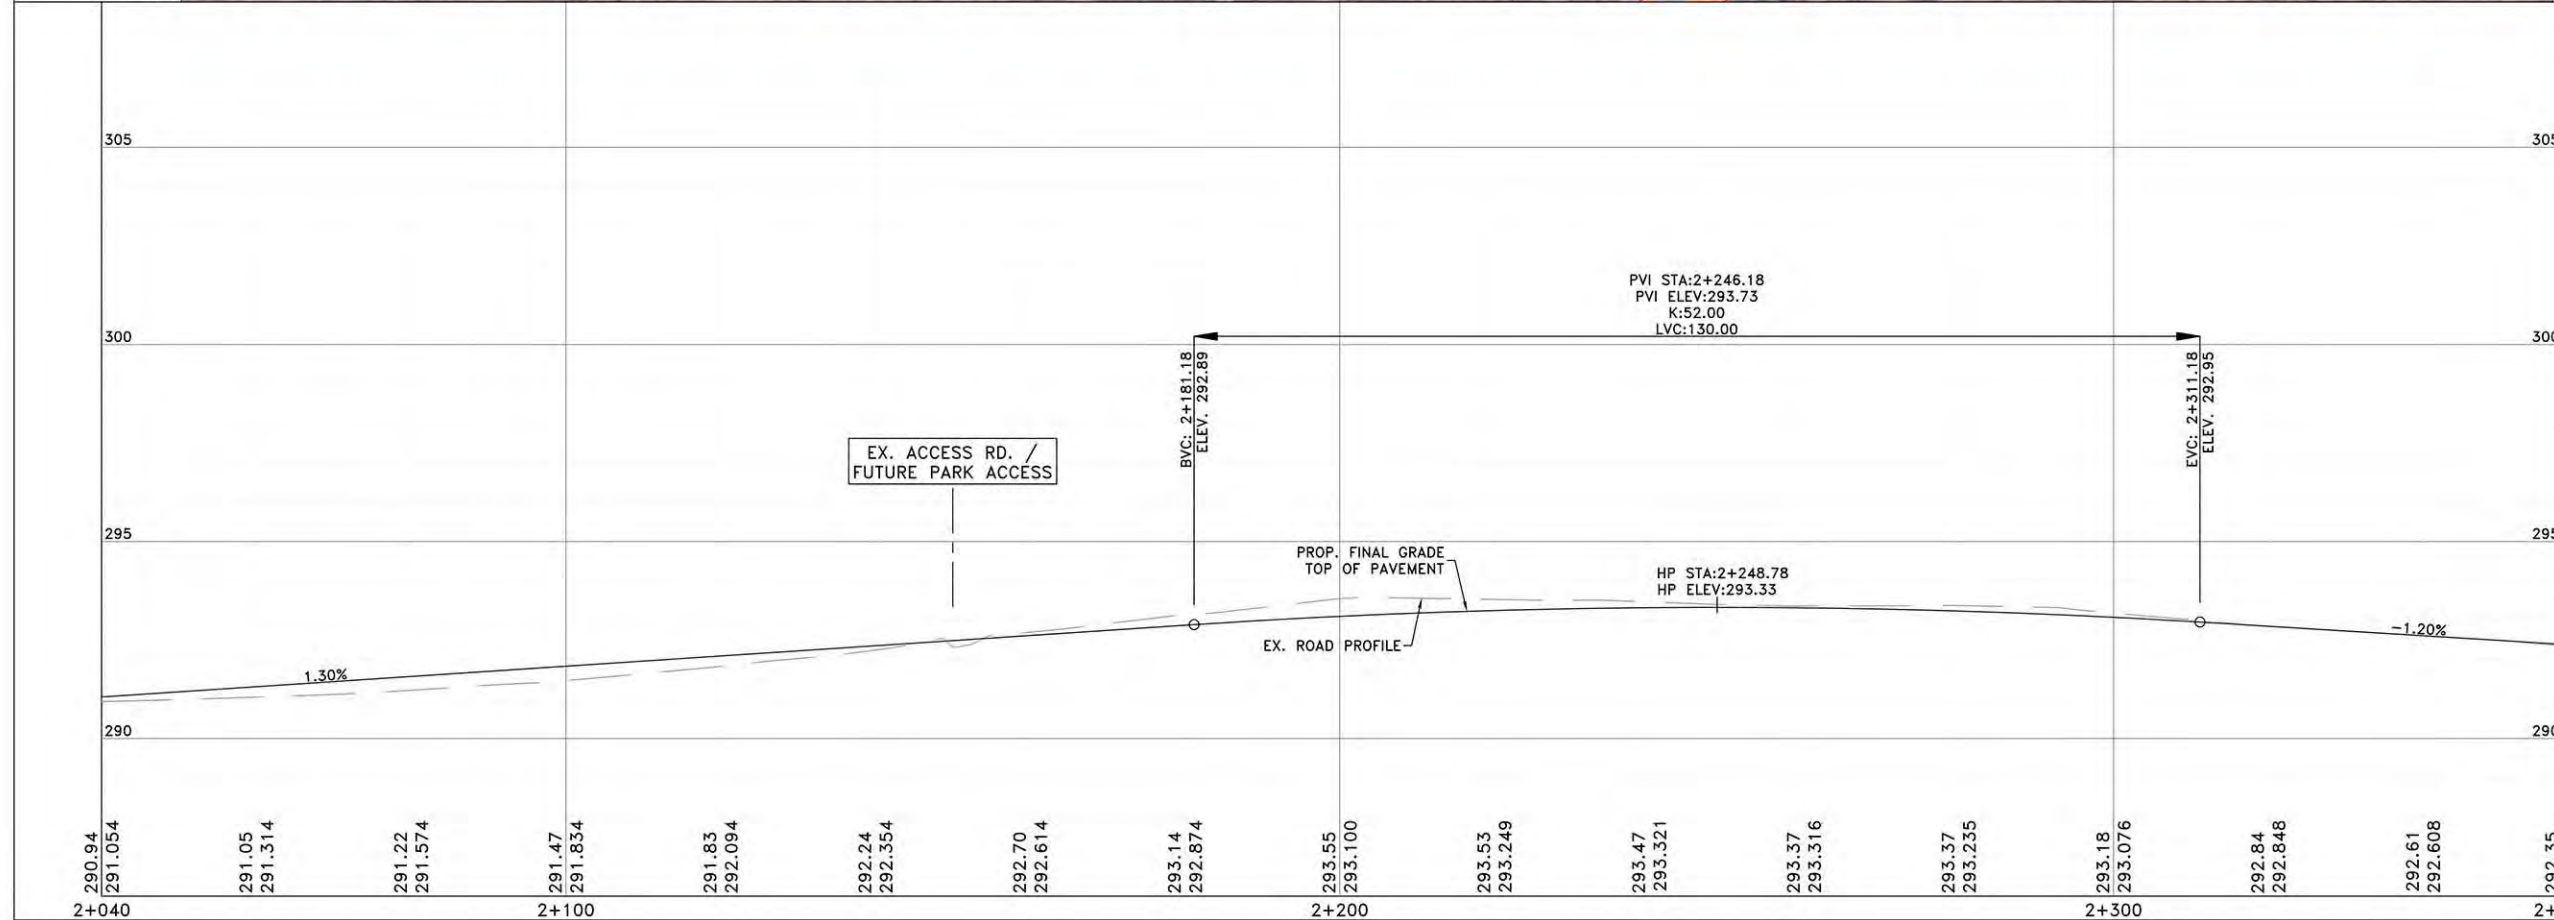

NOTES:
THE LOCATION OF UTILITIES IS APPROXIMATE ONLY.
CONSULT THE RESPECTIVE MUNICIPAL AUTHORITIES
AND UTILITY COMPANIES TO DETERMINE THE EXACT
LOCATION OF THEIR UTILITIES. THE CONTRACTOR
SHALL VERIFY THE LOCATION OF UTILITIES AND
SHALL ADEQUATELY PROTECT AND SUPPORT THEM
DURING CONSTRUCTION.

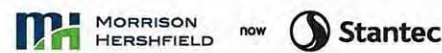

No.	DATE	REVISIONS	BY



DESIGN MPB	TESTON ROAD (Y.R. 49) RECONSTRUCTION FROM KEELE STREET (Y.R.6) TO BATHURST STREET (Y.R.38)	DWG. NO.
DRAWN YG		CONT. NO.
CHECKED MPB	PRELIMINARY DESIGN-ULTIMATE 2+051 TO 2+358	SHEET NO. 5

ISSUED FOR XXXXXXXXXXXX <DATE>