


## SOIL TRENCH SPECIFICATIONS SOFTSCAPE BOULEVARDS

1. PLANTING SOIL MIXTURE SHALL CONFORM TO YORK REGION SPECIFICATION FOR PREPARATION AND INSTALLATION OF TREE PLANTING SOIL.
2. SUBGRADE SOIL TO BE TILLED TO A DEPTH OF 25-50mm PRIOR TO INSTALLING PLANTING SOIL.
3. 25-50mm OF PLANTING SOIL SHALL BE PLACED IN THE TRENCH AND TILLED INTO THE SUBGRADE SOIL.
4. REMAINING PLANTING SOIL SHALL BE INSTALLED IN LIFTS OF 150mm-300mm AND COMPACTED BETWEEN 75% AND 80% OF MAXIMUM DRY DENSITY (PROCTOR).
5. TILL 40mm OF ORGANIC MATIER (COMPOST) INTO TOP LAYER OF INSTALLED PLANTING SOIL TO A DEPTH OF 60-90mm.

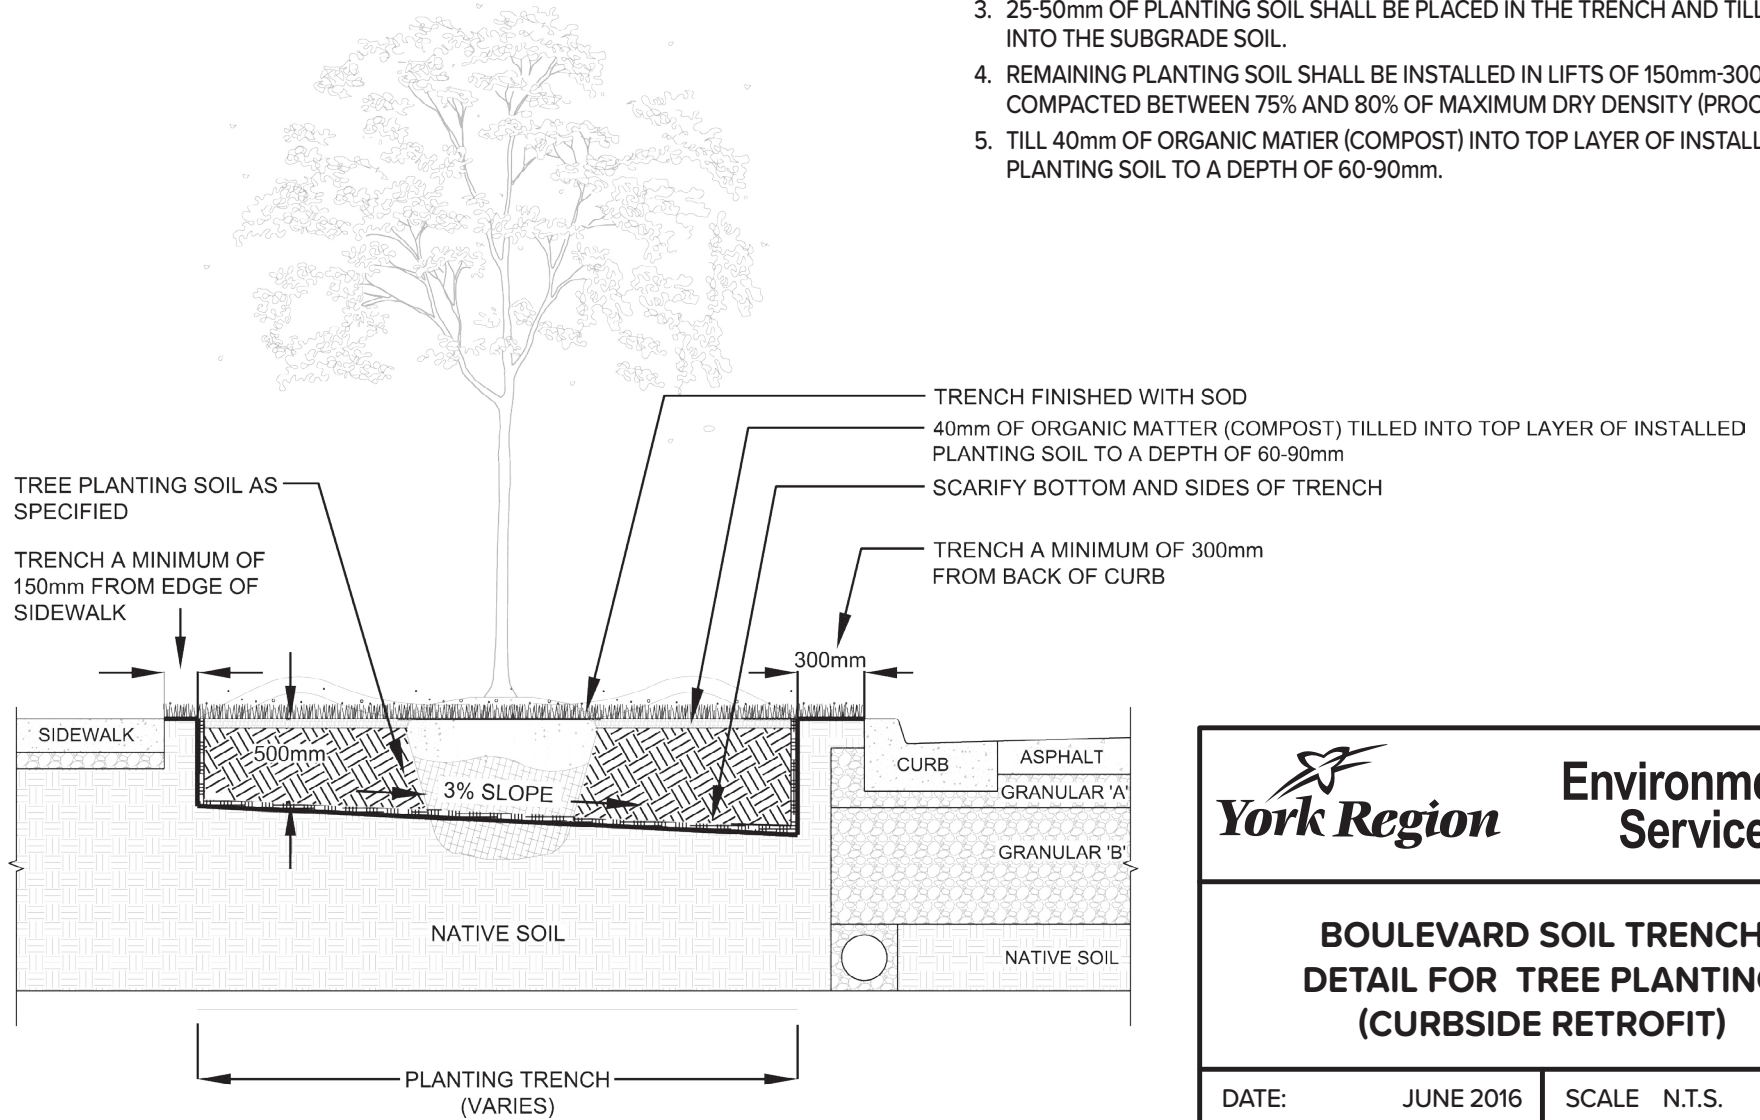

**Environmental  
Services**

### BOULEVARD SOIL TRENCH DETAIL FOR TREE PLANTING (CURBSIDE RETROFIT)

DATE: JUNE 2016

SCALE N.T.S.

REV.

X

X

**NHF-201**