



MEDIAN VARIES AS PER
LAYOUT PLAN

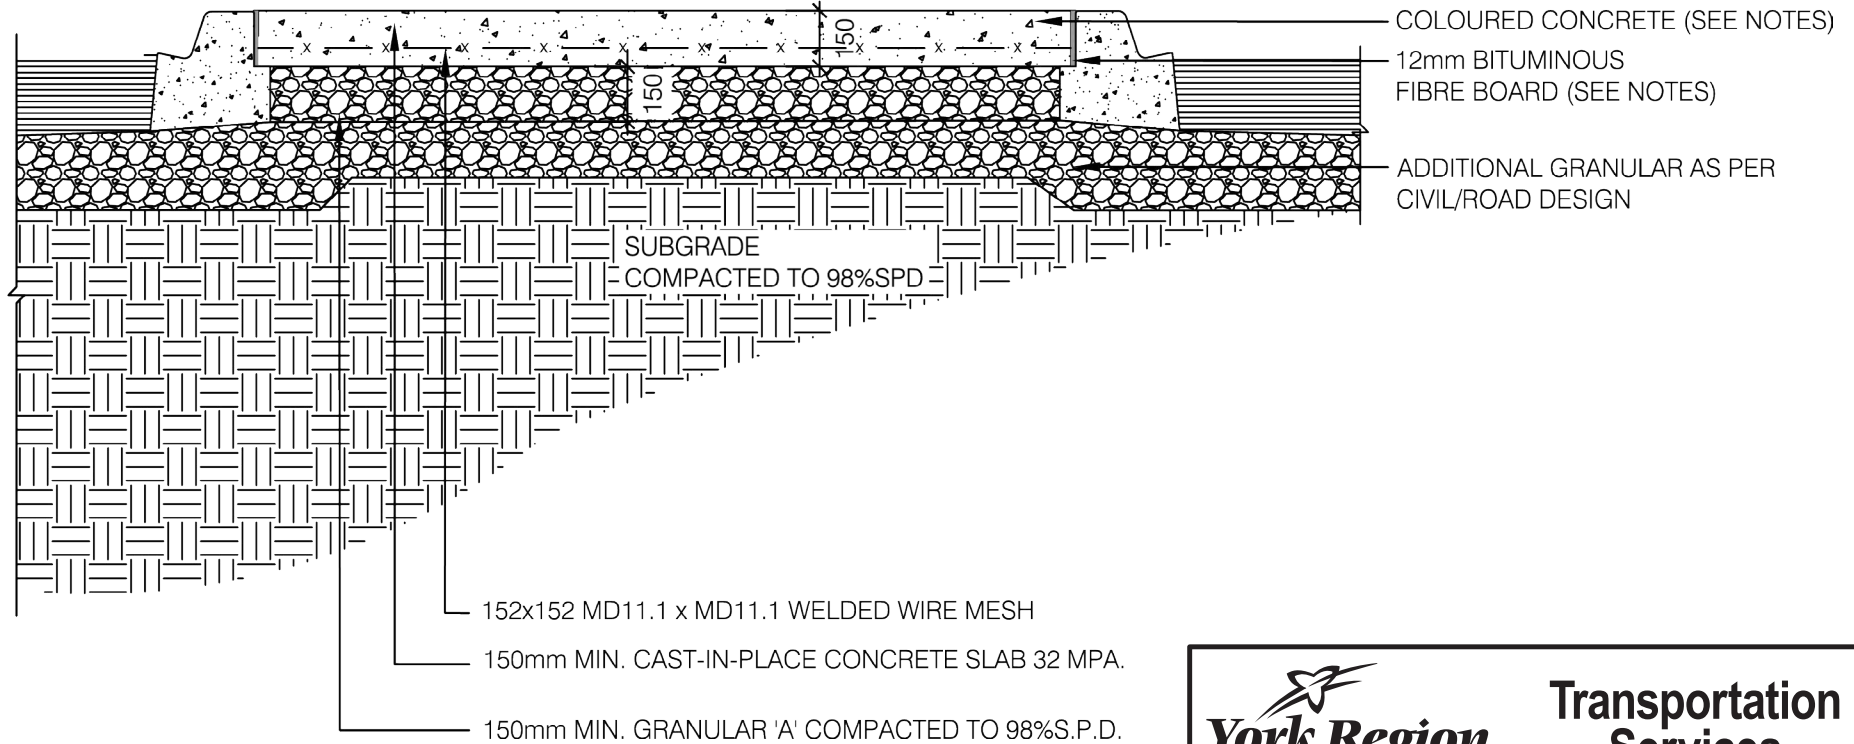

NOTES:

1. ALL DIMENSIONS IN MILLIMETRES UNLESS OTHERWISE NOTED
2. CONCRETE TO BE 32MPA AT 28 DAYS AND BE 5-7% AIR ENTRAINED.
3. CONTROL JOINTS TO BE LOCATED AT MAXIMUM INTERVALS OF 1.5M OC. JOINTS TO BE SAW CUT TO A DEPTH OF 30MM.
4. EXPANSION JOINTS TO BE 12MM BITUMINOUS FIBRE BOARD SET AT 12MM BELOW GRADE AND FINISHED WITH CONCRETE COLOUR MATCHED POLYSULPHITE SEALANT FLUSH WITH FINISHED GRADE. LOCATE EXPANSION JOINTS EVERY THIRD JOINT AND WHERE CONCRETE MEETS OTHER HARD SURFACES AND STRUCTURES.

		Transportation Services
COLOURED CONCRETE MEDIAN		
DATE:	MARCH 2017	SCALE N.T.S.
REV.	X	X
		SS-104C