


SECURE POST WITH COLOUR MATCHED SIKA GROUT 212 HP, HIGH PERFORMANCE, NON-SHRINK CEMENTIOUS GROUT. GROUT MUST BE APPLIED IN ACCORDANCE WITH MANUFACTURER'S SPECIFICATIONS. CORE DRILL HOLE MUST BE CLEAN AND FREE OF DEBRIS PRIOR TO GROUTING.

1.2m PEDESTRIAN BARRICADE, OPSD 980.101, 1.37m IF ADJACENT A BICYCLE FACILITY. BRONZE ANODIZED ALUMINUM. SEE CIVIL DRAWINGS FOR DETAILS.

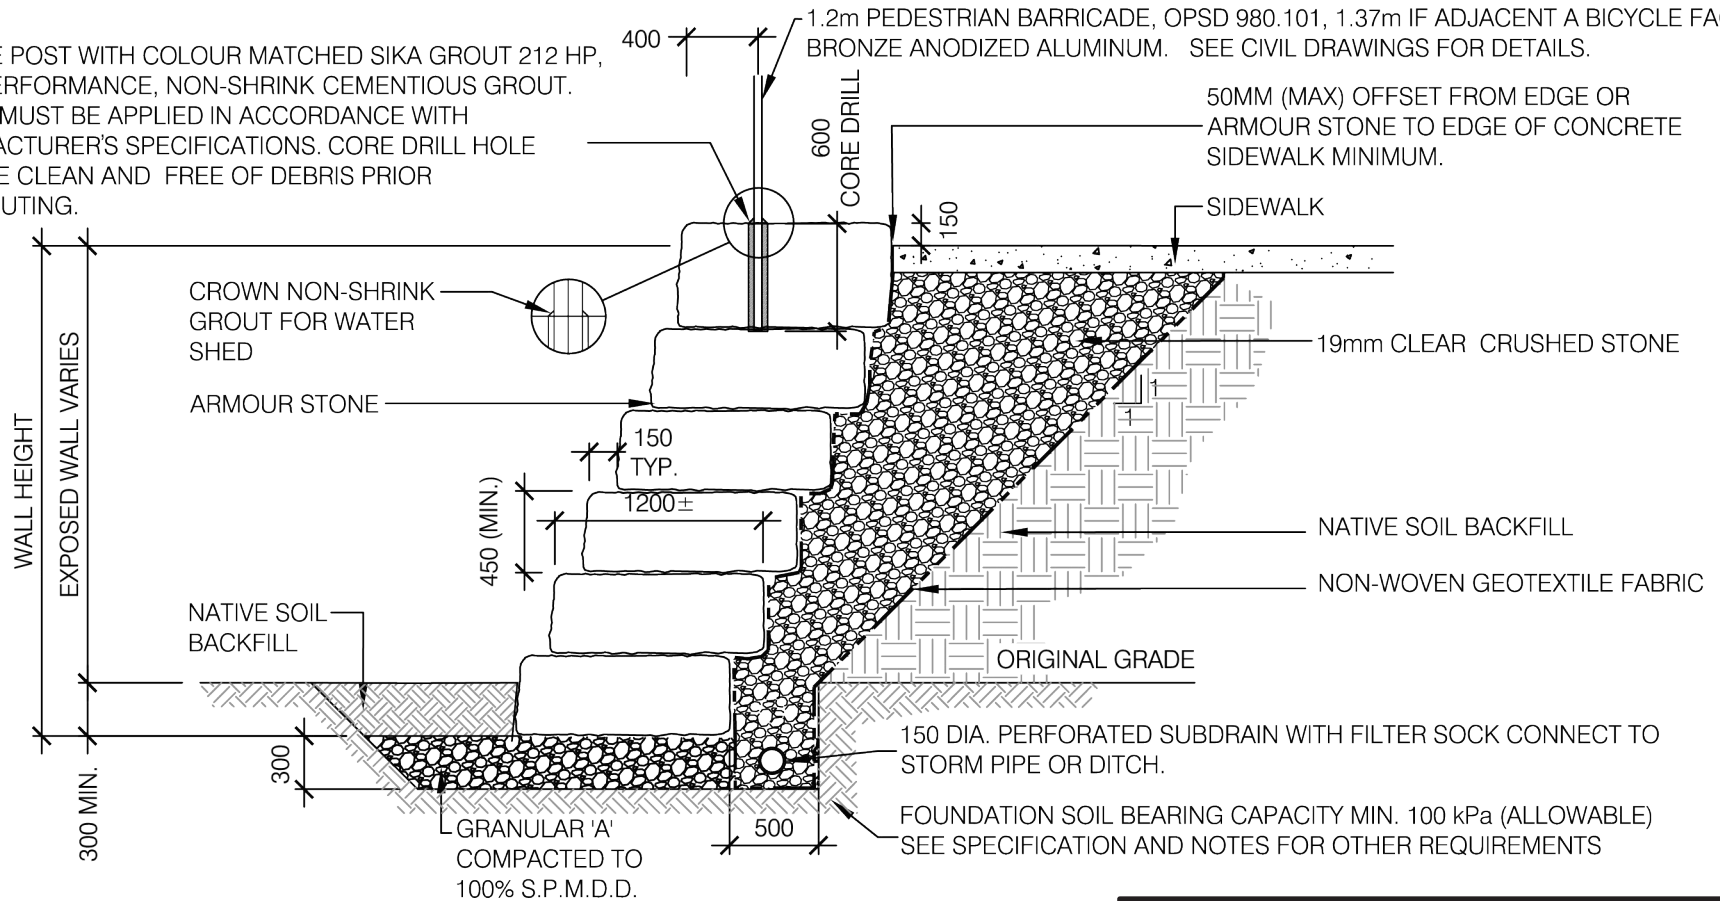

NOTES:

1. ALL DIMENSIONS IN MILLIMETRES UNLESS OTHERWISE NOTED
2. QUARRIED DIMENSIONAL CUBICAL ARMOUR STONE 1200± X 450(MIN.) X 150± WITH SPACING VOIDS NOT GREATER THAN 50mm (TYP.)
3. 150MM SUB DRAIN TO "T" OUTLET INTO EXISTING CATCH BASIN OR DITCH IN ACCORDANCE WITH OPSS 405
4. STONES TO BE PLACED IN A STAGGERED LAYOUT
5. TOP OF ARMOUR STONE TO BE LEVEL

Transportation Services		
<h3 style="margin: 0;">TYPICAL ARMOUR STONE RETAINING WALL</h3>		
DATE:	JANUARY 2020	SCALE N.T.S.
REV.	X X	SS-204