


CENTRELINE OF ROADWAY

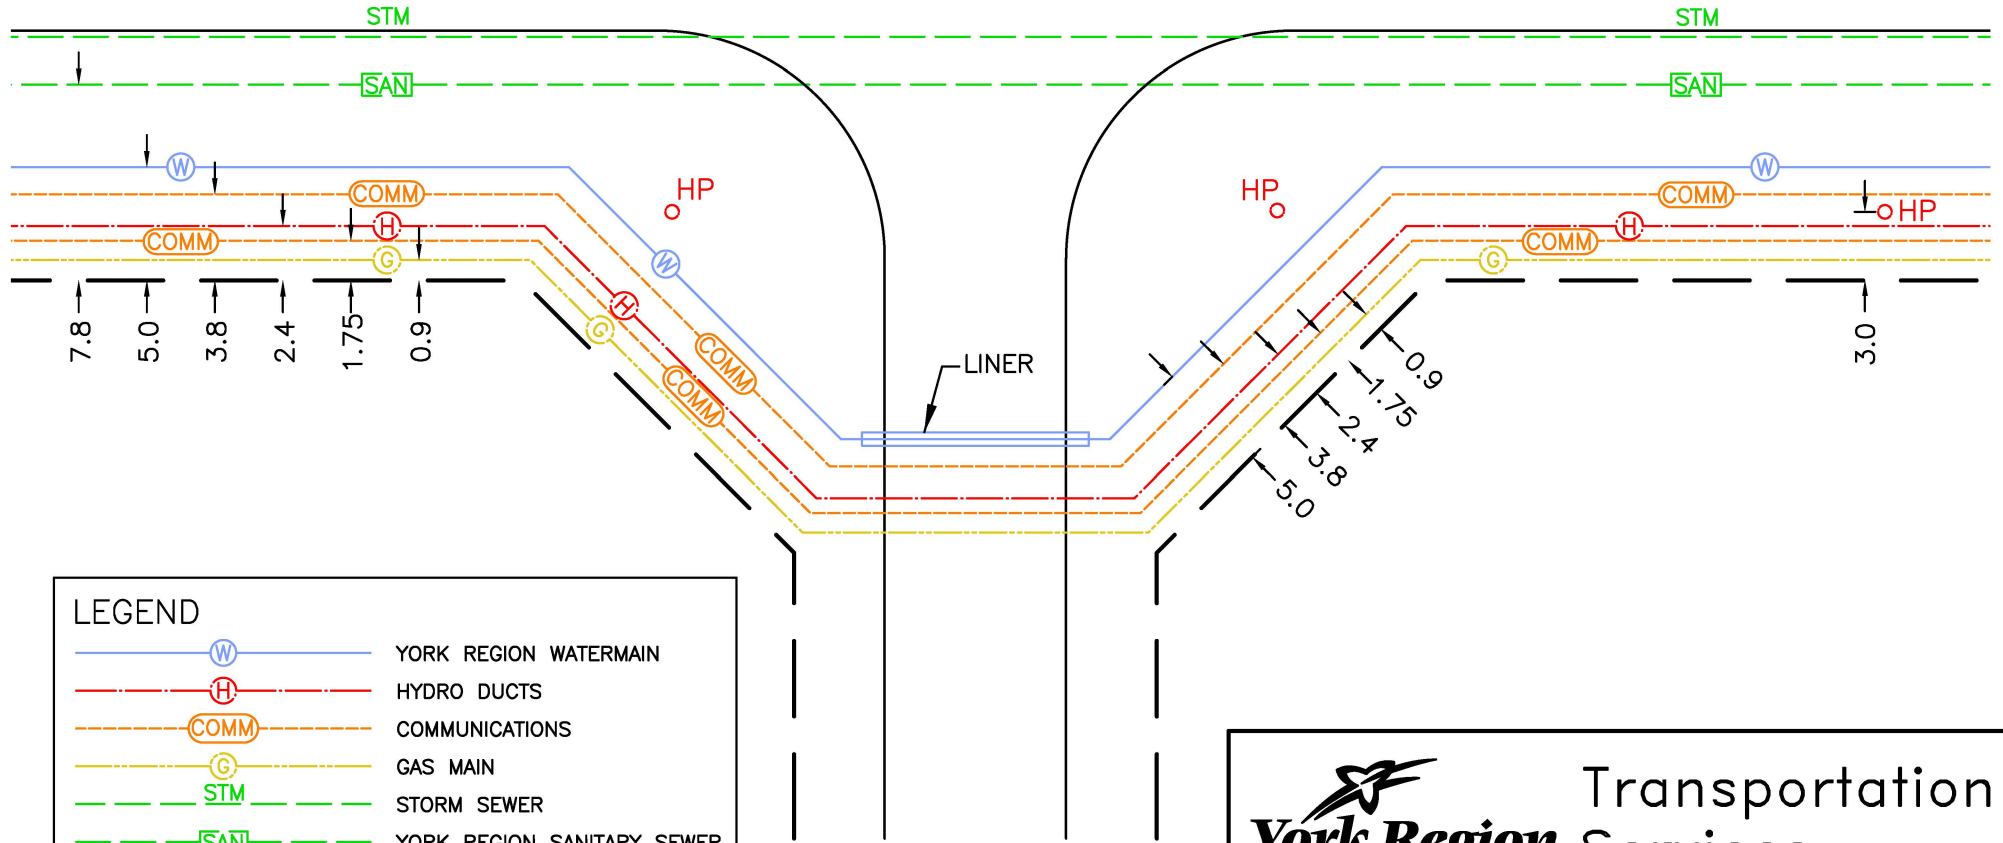

LEGEND

- YORK REGION WATERMAIN
- HYDRO DUCTS
- COMMUNICATIONS
- GAS MAIN
- STORM SEWER
- YORK REGION SANITARY SEWER
- RIGHT-OF-WAY
- HYDRO POLE

NOTES:

1. ALL DIMENSIONS ARE IN METRES UNLESS OTHERWISE SPECIFIED.
2. UTILITY LOCATIONS ARE FOR SINGLE DUCT STRUCTURES; LARGER STRUCTURES/PLANT MAY REQUIRE ADDITIONAL PROPERTY OR A SERVICING AGREEMENT OUTSIDE OF THE ROAD ALLOWANCE.



Transportation Services

STANDARD UTILITY OFFSETS ON REGIONAL ROADS

DATE: FEB 2017

SCALE: N.T.S.

REV.

0

0

DS-001