



SECURE POST WITH SIKA GROUT 212 HP, HIGH PERFORMANCE, NON-SHRINK CEMENTIOUS GROUT. GROUT MUST BE APPLIED IN ACCORDANCE WITH MANUFACTURERS SPECIFICATIONS. CORE DRILL HOLE MUST BE CLEAN AND FREE OF DEBRIS PRIOR TO GROUTING.

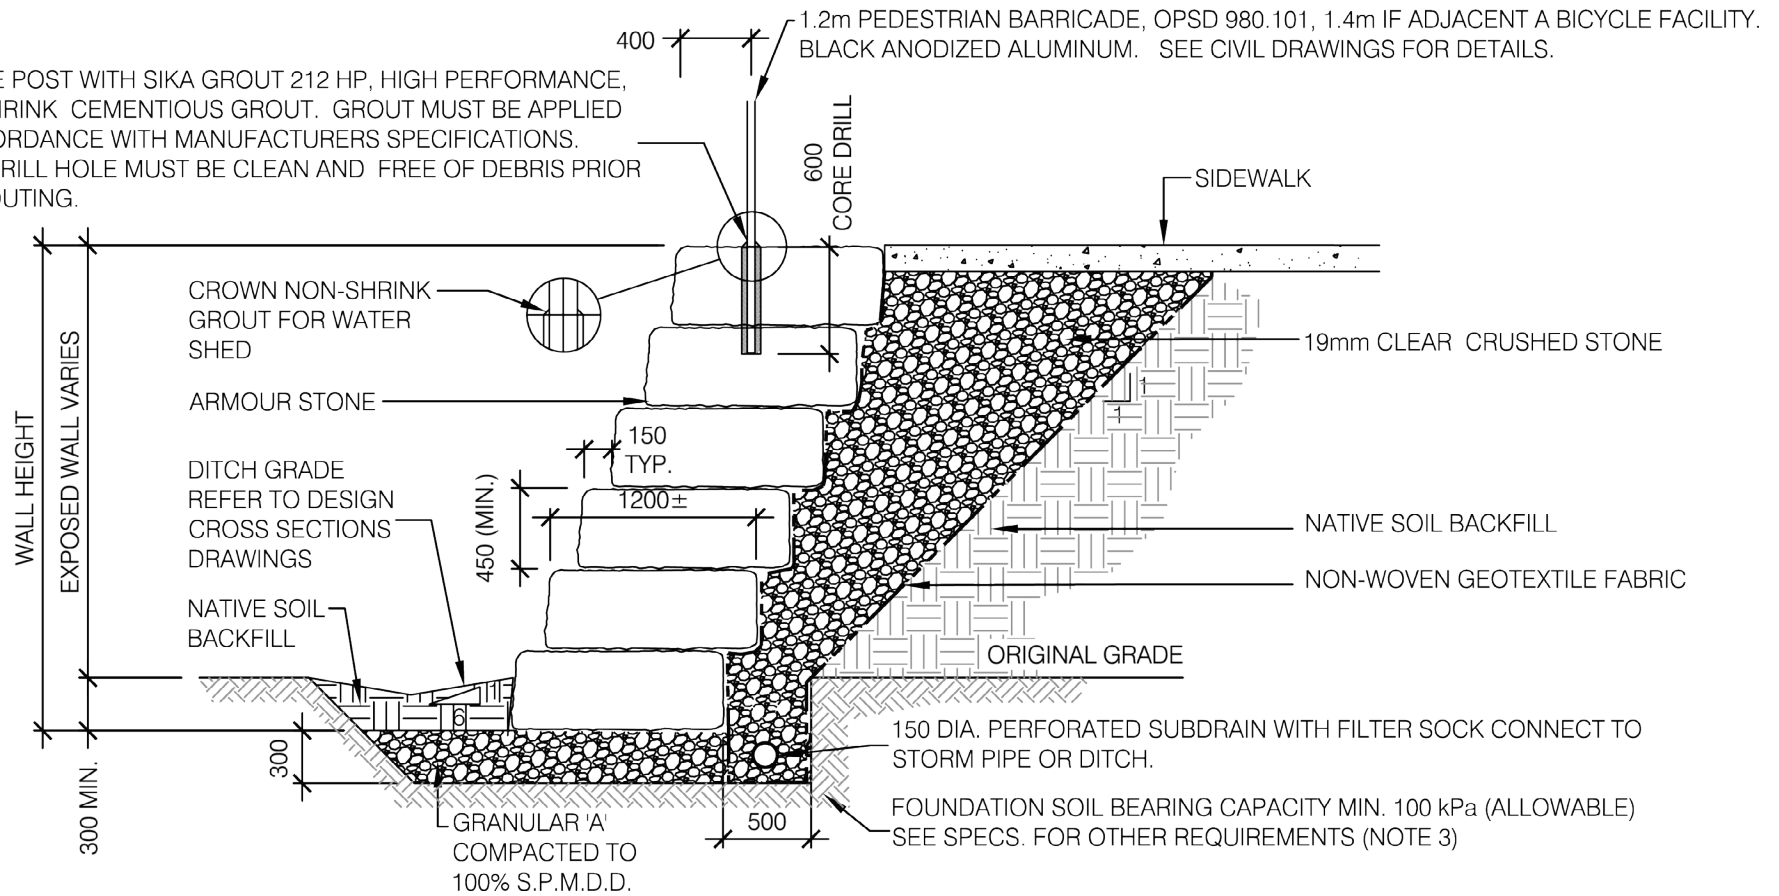

NOTES:

1. ALL DIMENSIONS IN MILLIMETRES UNLESS OTHERWISE NOTED
2. QUARRIED DIMENSIONAL CUBICAL ARMOUR STONE 1200± X 450(MIN.) X 1500± WITH SPACING VOIDS NOT GREATER THAN 50mm (TYP)
3. 150mm SUB DRAIN TO "T" OUTLET INTO EXISTING CATCH BASIN OR DITCH IN ACCORDANCE WITH OPSS405.
4. ALL STONES ARE TO BE PLACED IN A STAGGERED LAYOUT.

			
<p><b>TYPICAL ARMOUR STONE RETAINING WALL</b></p>			
DATE:	MARCH 2017	SCALE	N.T.S.
REV.	X	X	<b>SS-205</b>